

First Floor Plan
1:100



URAKAWA JENKINS ARCHITECTURE

www.uj.net.au

PO Box 996 Newtown NSW 2042 | t: 0425 370 421 | e: admin@uj.net.au
NSW Registered Architects Martin Urakawa No.6776 Zoe Jenkins No.7580

REV	DATE	ISSUE
P1	18.04.2017	PRELIMINARY
P2	15.05.2017	PRELIMINARY
A	30.08.2017	FOR DEVELOPMENT APPLICATION
P3	14.12.2017	PRELIMINARY
P4	30.05.2018	PRELIMINARY
P5	01.06.2018	PRELIMINARY
P6	05.07.2018	PRELIMINARY
P7	10.07.2018	PRELIMINARY

This document remains the property of Urakawa Jenkins Architects. This document shall only be used for the purpose for which it was commissioned. Unauthorized use of this document is prohibited. Do not scale the drawing. Figured dimensions shall take precedence. All discrepancies shall be reported to the Architect prior to the commencement of any work.

CLIENT
The Owner - Strata Plan 82271

PROJECT
Alterations + Additions

Coogee, NSW 2034

SCALE - AS NOTED @ A3

DRAFT

JOB NUMBER

309

REVISION


P7

DRAWING

First Floor Plan

DRAWING NO

DA102

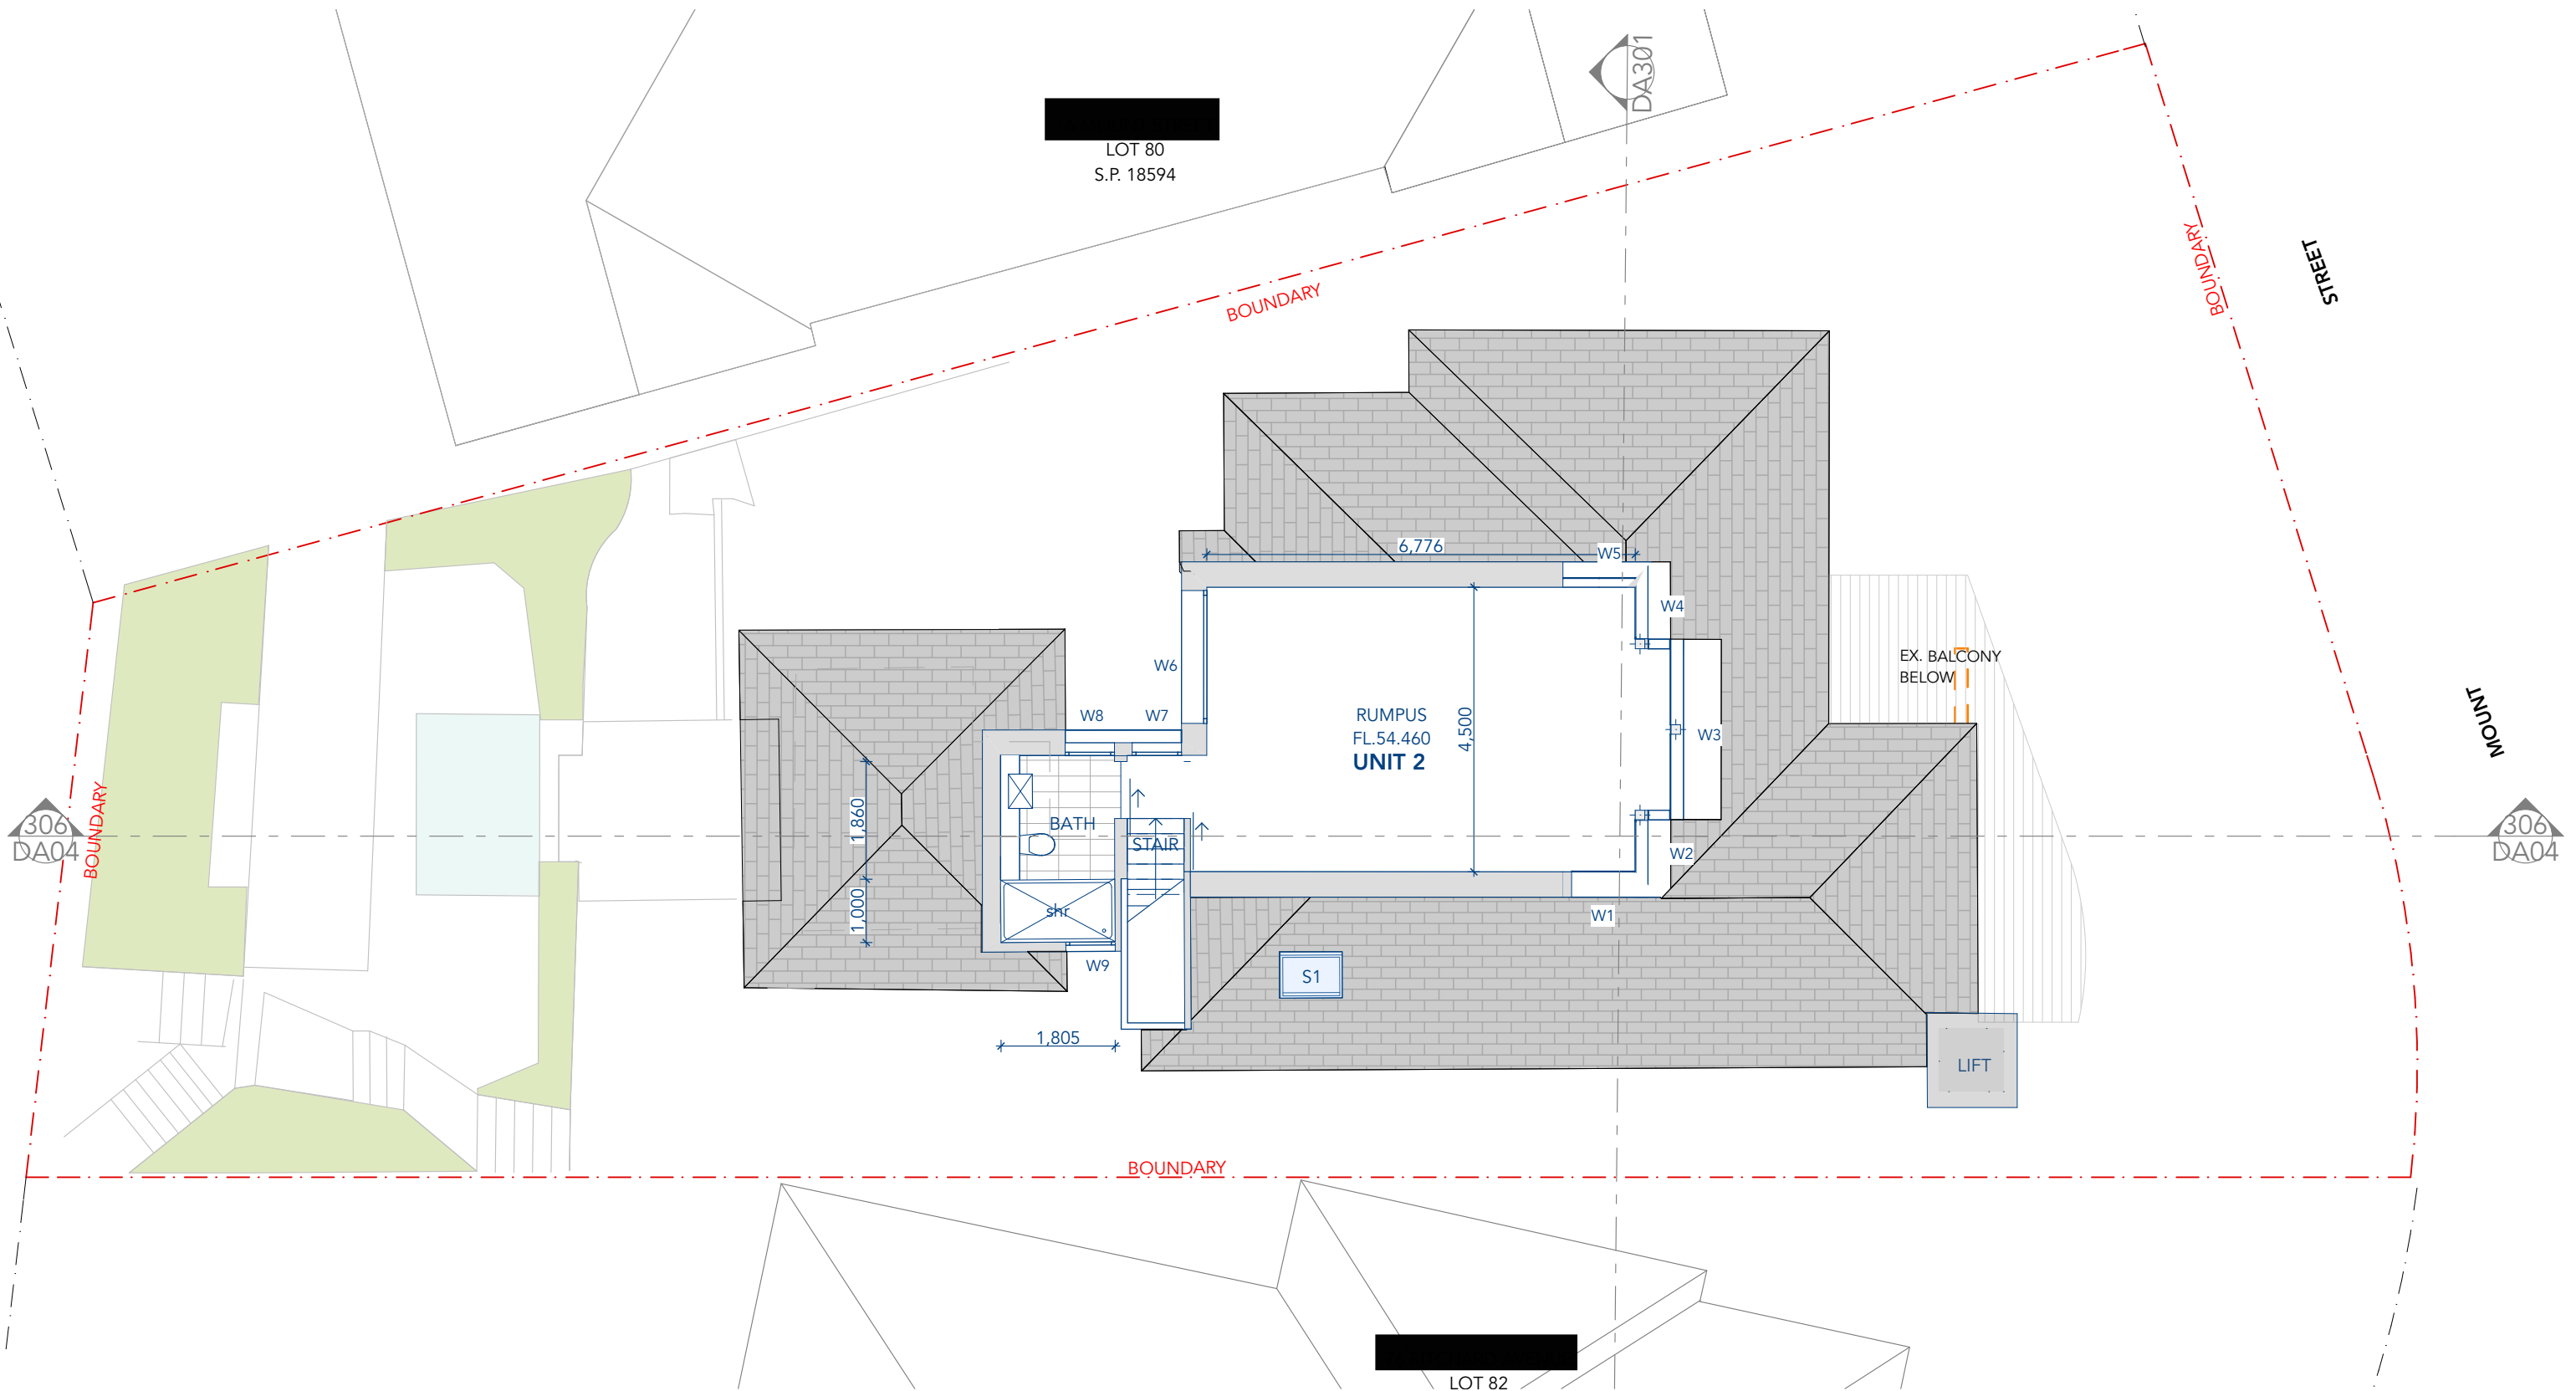

Proposed Second Floor Plan

1:100

REV	DATE	ISSUE
P1	18.04.2017	PRELIMINARY
P2	15.05.2017	PRELIMINARY
A	30.08.2017	FOR DEVELOPMENT APPLICATION
P3	14.12.2017	PRELIMINARY
P4	30.05.2018	PRELIMINARY
P5	01.06.2018	PRELIMINARY
P6	05.07.2018	PRELIMINARY
P7	10.07.2018	PRELIMINARY

This document remains the property of Urakawa Jenkins Architects. This document shall only be used for the purpose for which it was commissioned. Unauthorized use of this document is prohibited. Do not scale the drawing. Figured dimensions shall take precedence. All discrepancies shall be reported to the Architect prior to the commencement of any work.

CLIENT
The Owner - Strata Plan 82271

PROJECT
Alterations + Additions

Coogee, NSW 2034

SCALE - AS NOTED @ A3

DRAFT

JOB NUMBER

309

REVISION


P7

DRAWING

Second Floor Plan

DRAWING NO

DA103

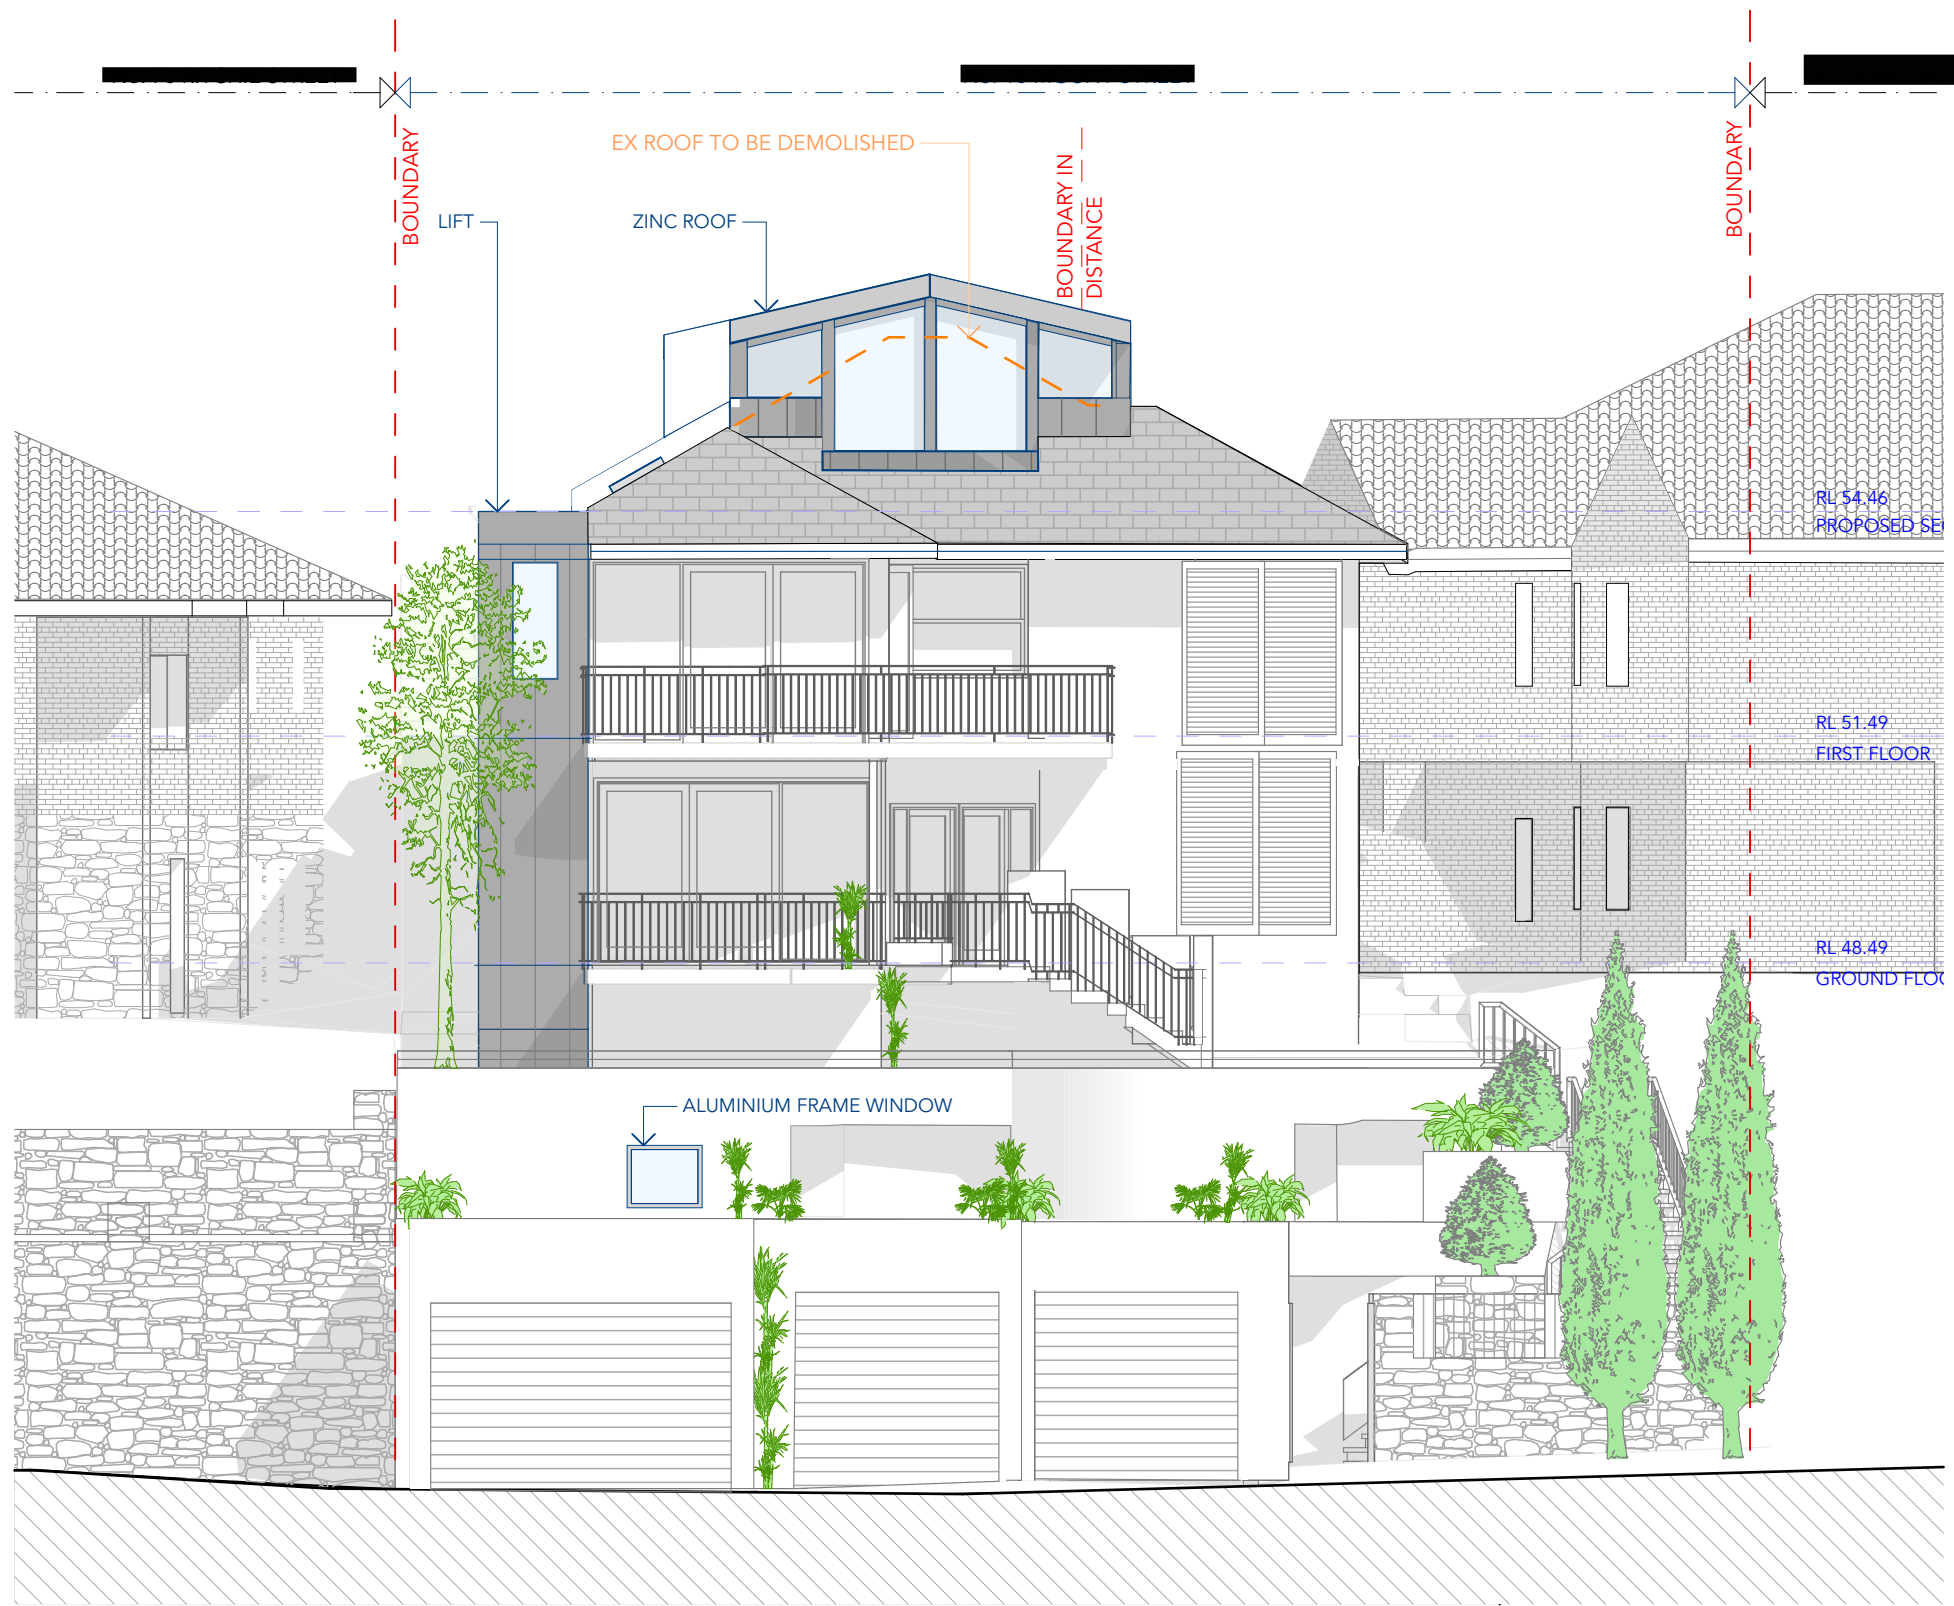

South Elevation -Street
1:100



URAKAWA JENKINS ARCHITECTURE

www.uj.net.au

PO Box 996 Newtown NSW 2042 | t: 0425 370 421 | e: admin@uj.net.au
NSW Registered Architects Martin Urakawa No.6776 Zoe Jenkins No.7580

REV	DATE	ISSUE
P1	18.04.2017	PRELIMINARY
P2	15.05.2017	PRELIMINARY
A	30.08.2017	FOR DEVELOPMENT APPLICATION
P3	14.12.2017	PRELIMINARY
P4	30.05.2018	PRELIMINARY
P5	01.06.2018	PRELIMINARY
P6	05.07.2018	PRELIMINARY
P7	10.07.2018	PRELIMINARY

This document remains the property of Urakawa Jenkins Architects. This document shall only be used for the purpose for which it was commissioned. Unauthorized use of this document is prohibited. Do not scale the drawing. Figured dimensions shall take precedence. All discrepancies shall be reported to the Architect prior to the commencement of any work.

CLIENT
The Owner - Strata Plan 82271

PROJECT
Alterations + Additions

Coogee, NSW 2034

SCALE - AS NOTED @ A3

DRAFT

JOB NUMBER

309

REVISION

P7

DRAWING

Elevations South

DRAWING NO

DA200



East Elevation

1:100



URAKAWA JENKINS ARCHITECTURE

www.uj.net.au

PO Box 996 Newtown NSW 2042 | t: 0425 370 421 | e: admin@uj.net.au
NSW Registered Architects Martin Urakawa No.6776 Zoe Jenkins No.7580

REV	DATE	ISSUE
P1	18.04.2017	PRELIMINARY
P2	15.05.2017	PRELIMINARY
A	30.08.2017	FOR DEVELOPMENT APPLICATION
P3	14.12.2017	PRELIMINARY
P4	30.05.2018	PRELIMINARY
P5	01.06.2018	PRELIMINARY
P6	05.07.2018	PRELIMINARY
P7	10.07.2018	PRELIMINARY

This document remains the property of Urakawa Jenkins Architects. This document shall only be used for the purpose for which it was commissioned. Unauthorized use of this document is prohibited. Do not scale the drawing. Figured dimensions shall take precedence. All discrepancies shall be reported to the Architect prior to the commencement of any work.

CLIENT
The Owner - Strata Plan 82271

PROJECT
Alterations + Additions

Coogee, NSW 2034

SCALE -AS NOTED @ A3

DRAFT

JOB NUMBER

309

REVISION


P7

DRAWING

East elevation

DRAWING NO

DA201

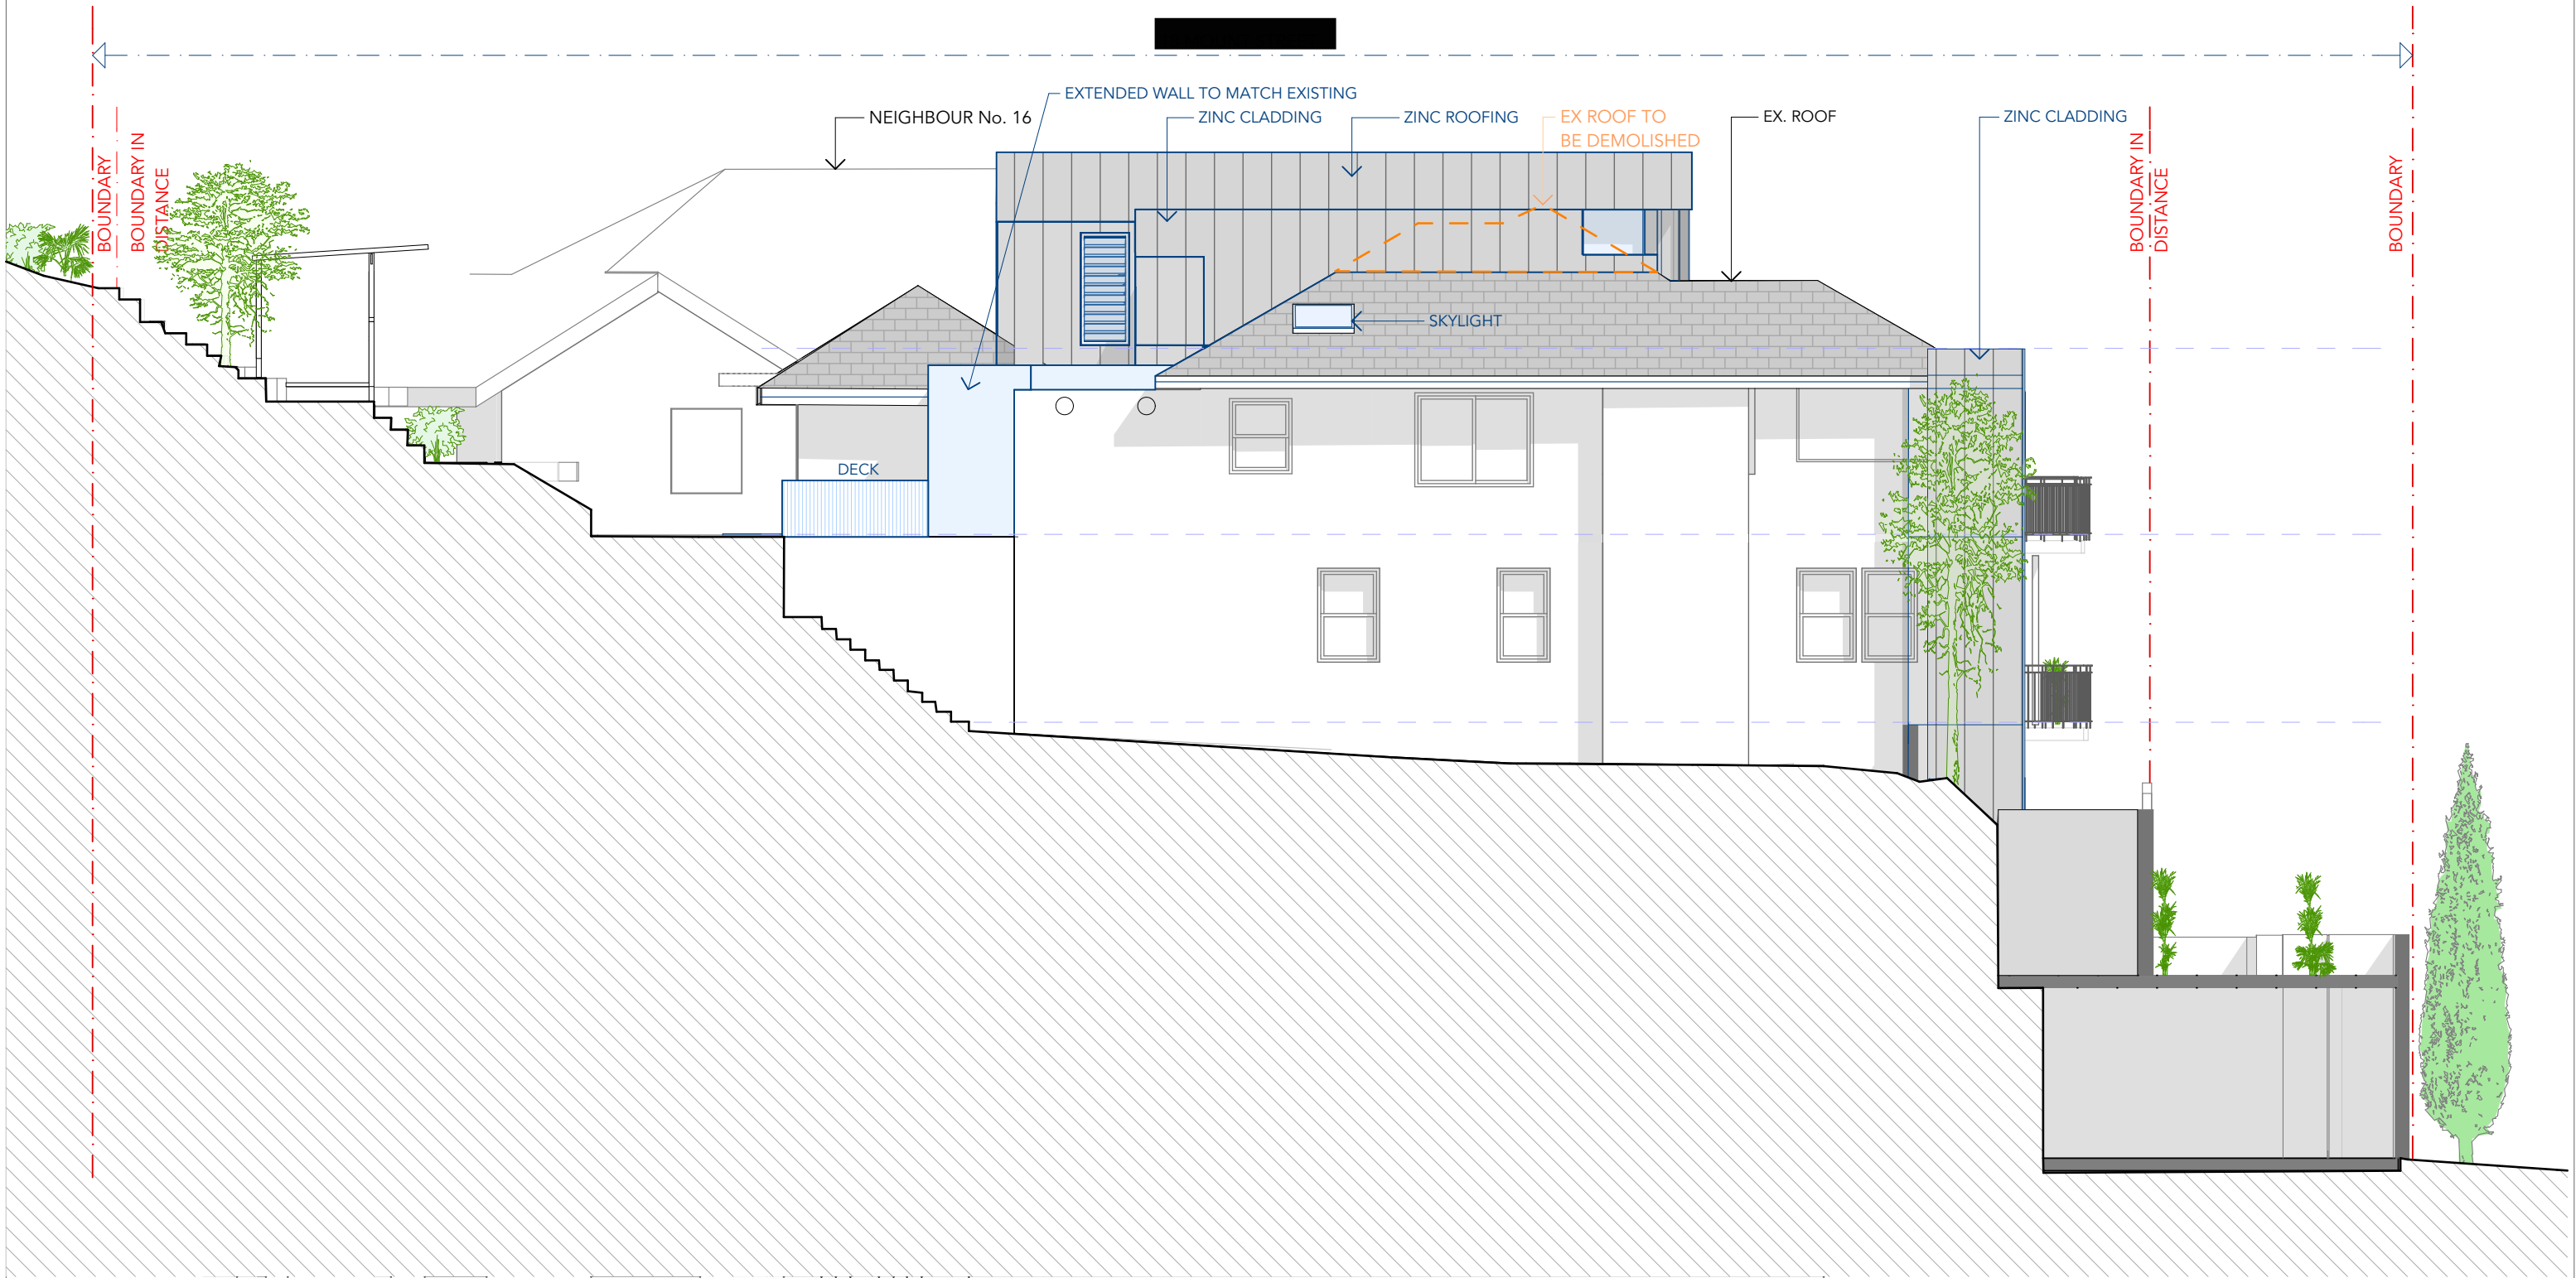

West Elevation

1:100



URAKAWA JENKINS ARCHITECTURE

www.uj.net.au

PO Box 996 Newtown NSW 2042 | t: 0425 370 421 | e:admin@uj.net.au
NSW Registered Architects Martin Urakawa No.6776 Zoe Jenkins No.7580

REV	DATE	ISSUE
P1	18.04.2017	PRELIMINARY
P2	15.05.2017	PRELIMINARY
A	30.08.2017	FOR DEVELOPMENT APPLICATION
P3	14.12.2017	PRELIMINARY
P4	30.05.2018	PRELIMINARY
P5	01.06.2018	PRELIMINARY
P6	05.07.2018	PRELIMINARY
P7	10.07.2018	PRELIMINARY

This document remains the property of Urakawa Jenkins Architects. This document shall only be used for the purpose for which it was commissioned. Unauthorized use of this document is prohibited. Do not scale the drawing. Figured dimensions shall take precedence. All discrepancies shall be reported to the Architect prior to the commencement of any work.

CLIENT
The Owner - Strata Plan 82271

PROJECT
Alterations + Additions

Coogee, NSW 2034

SCALE -AS NOTED @ A3

DRAFT

JOB NUMBER

309

REVISION


P7

DRAWING

West Elevation

DRAWING NO

DA202

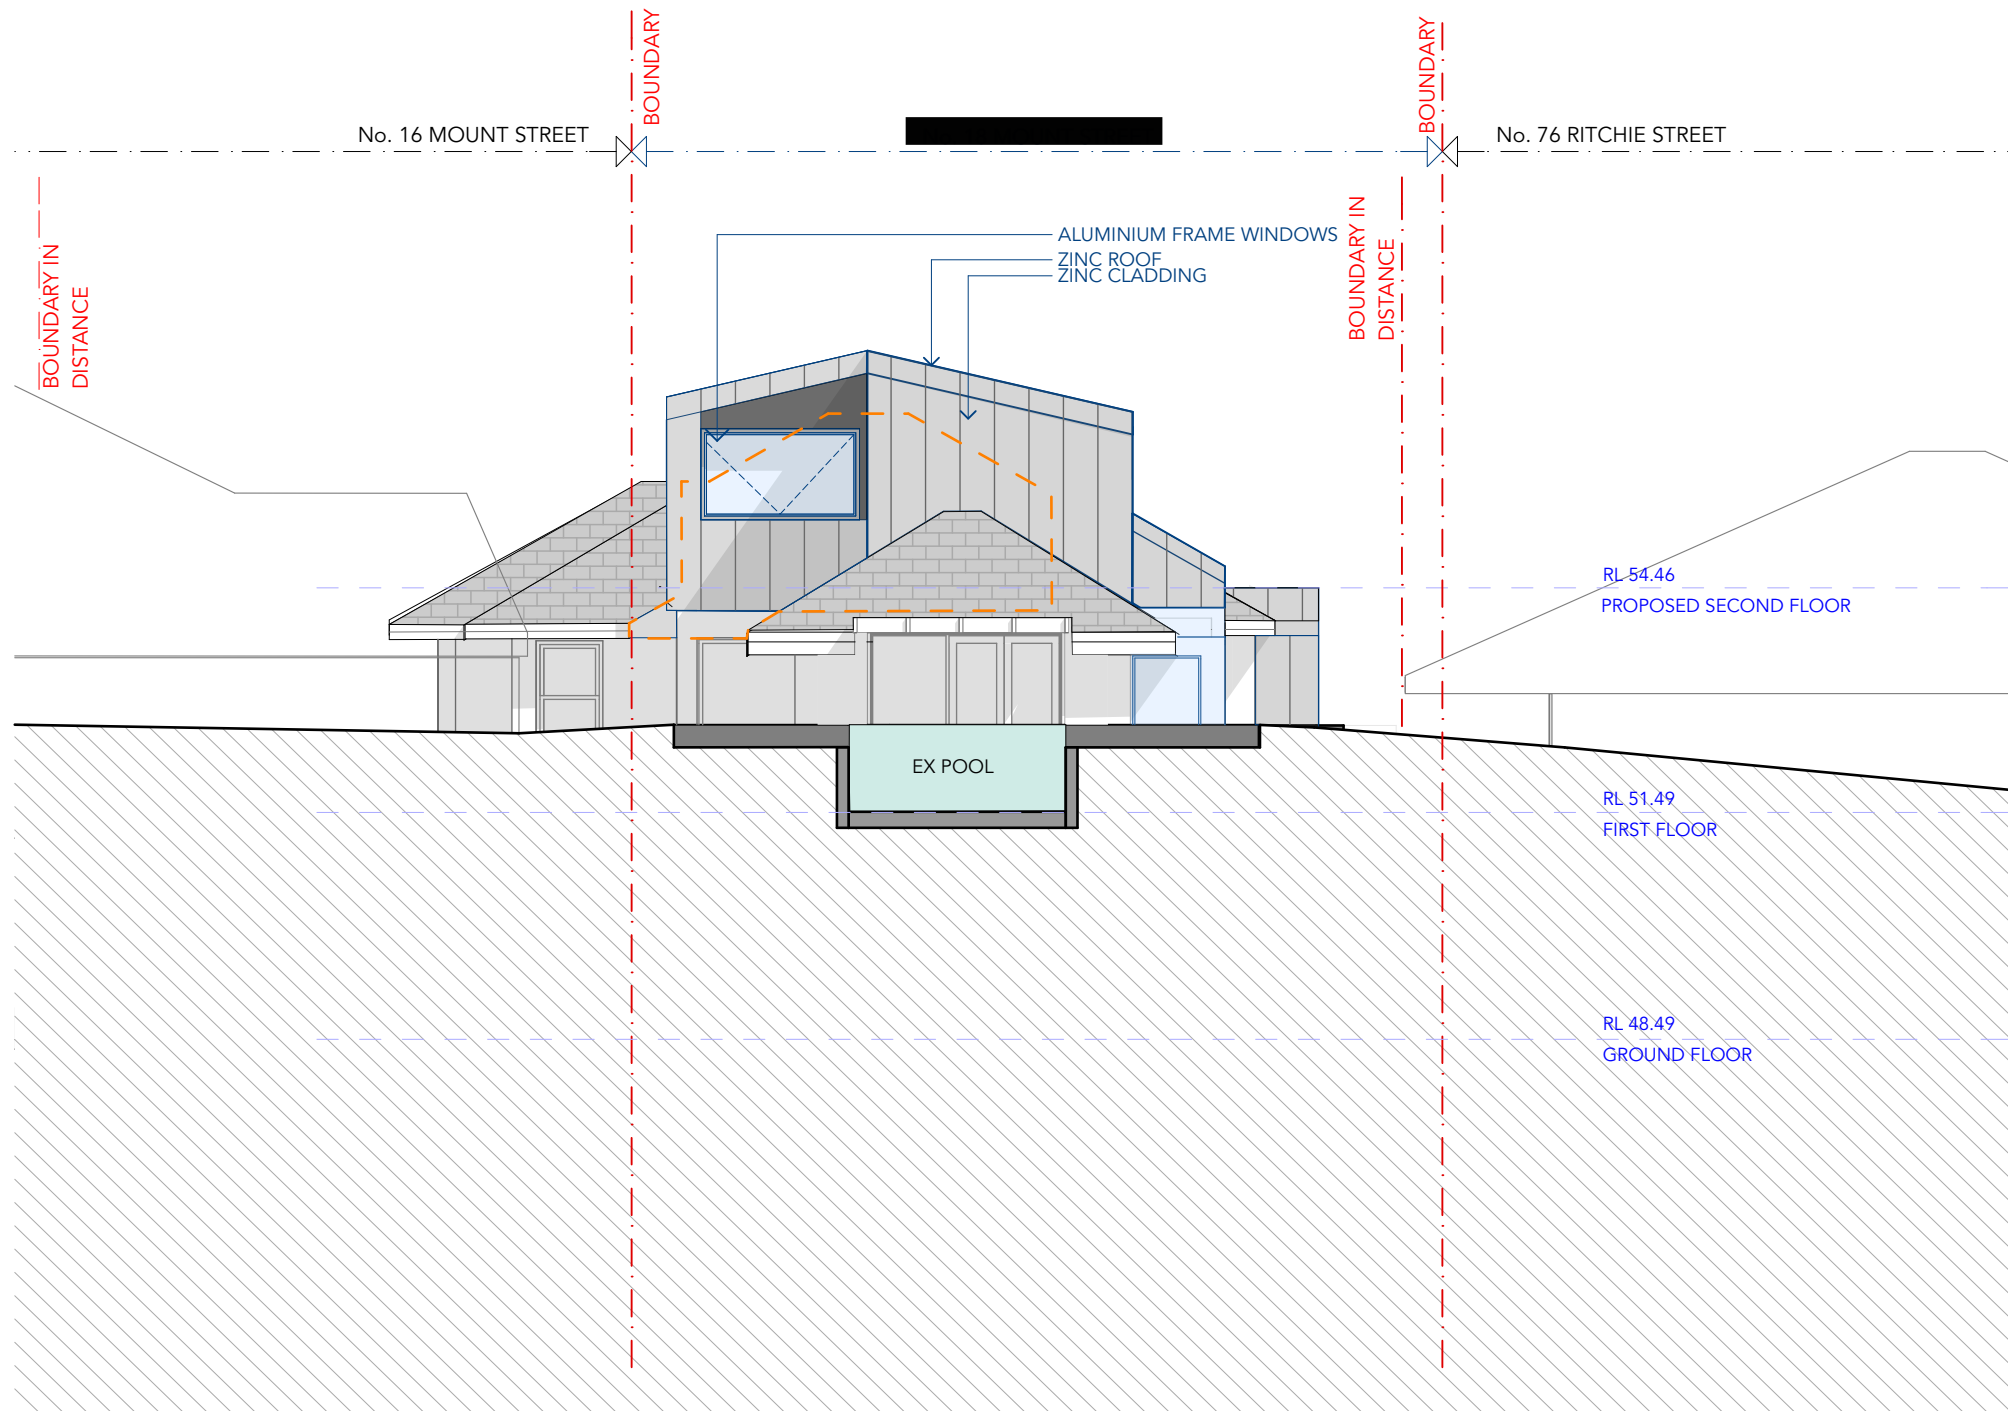

North Elevation

1:100



URAKAWA JENKINS ARCHITECTURE

www.uj.net.au

PO Box 996 Newtown NSW 2042 | t: 0425 370 421 | e: admin@uj.net.au
NSW Registered Architects Martin Urakawa No.6776 Zoe Jenkins No.7580

REV	DATE	ISSUE
P1	18.04.2017	PRELIMINARY
P2	15.05.2017	PRELIMINARY
A	30.08.2017	FOR DEVELOPMENT APPLICATION
P3	14.12.2017	PRELIMINARY
P4	30.05.2018	PRELIMINARY
P5	01.06.2018	PRELIMINARY
P6	05.07.2018	PRELIMINARY
P7	10.07.2018	PRELIMINARY

This document remains the property of Urakawa Jenkins Architects. This document shall only be used for the purpose for which it was commissioned. Unauthorized use of this document is prohibited. Do not scale the drawing. Figured dimensions shall take precedence. All discrepancies shall be reported to the Architect prior to the commencement of any work.

CLIENT

The Owner - Strata Plan 82271

PROJECT

Alterations + Additions

SCALE - AS NOTED @ A3

DRAFT

JOB NUMBER

309

REVISION

P7

DRAWING

North Elevation

DRAWING NO

DA203