


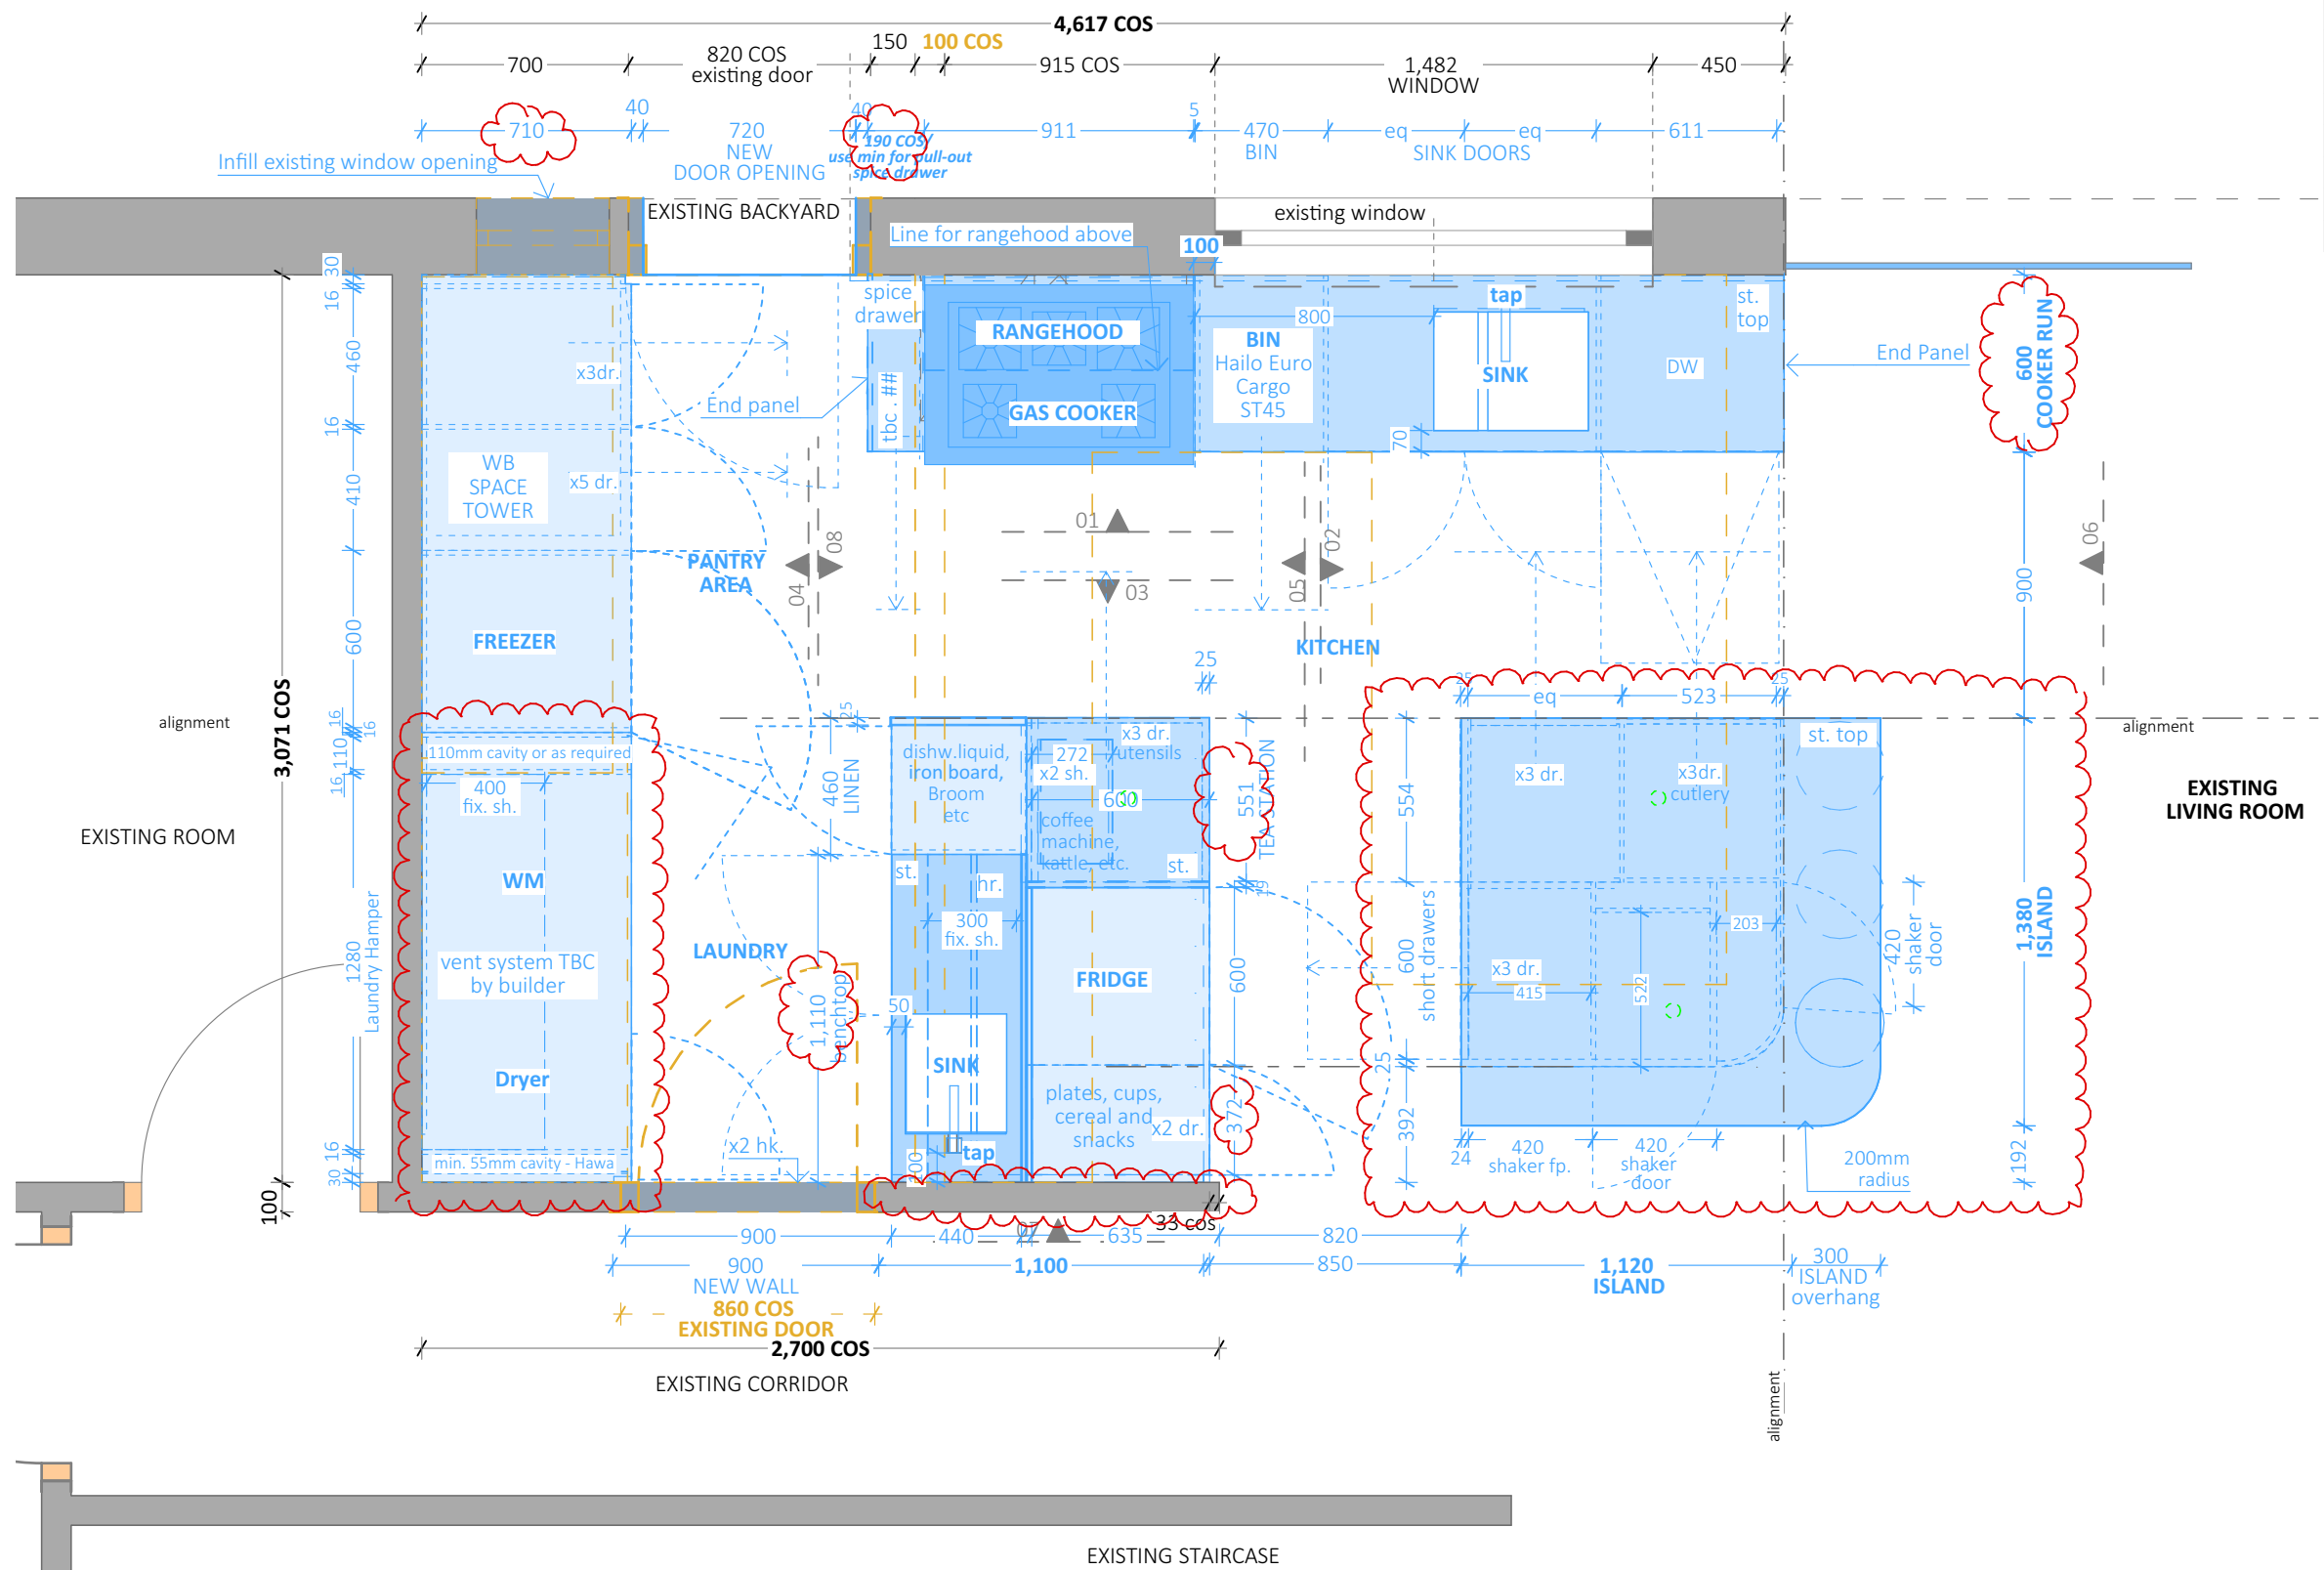

PLAN VIEW LEGEND
TO BE DEMOLISHED / REMOVED
NEW WORKS
EXISTING

Abbreviations Legend	
fix. sh.	= Fixed Shelf
adj sh.	= Adjustable Shelf
hr.	= Hanging Rail
d.	= Hinged Door
dr.	= Drawer
poly	= white paint tbc
st.	= corian
SB	= splashback
rh.	= Rangehood
BT	= benchtop
cpd	= cupboard
OH	= Overhead
fp.	= Fixed Panel
TBC	= to be confirmed



NOT FOR CONSTRUCTION.
DIMENSIONS TO BE CHECKED ON SITE PRIOR TO
FABRICATION.

Client: R [REDACTED]

Address: [REDACTED] Newport

Drawn by: SG

Title: Proposed Kitchen Plan

Stage: Revision D | for variation

Sheet size: @ A3

Revision / Date: D | 17/03/23


DWG #. A.01

Note:
all electrical equipment by others
Note:
THESE DRAWINGS ARE FOR CONCEPT DESIGN
ONLY. Builder to ensure all works to be in
accordance with Australian Standards, the
Building Code of Australia, other relevant codes


LEGEND
TO BE DEMOLISHED
/ REMOVED

Abbreviations Legend	
fix. sh.	= Fixed Shelf
adj. sh.	= Adjustable Shelf
hr.	= Hanging Rail
d.	= Hinged Door
dr.	= Drawer
poly	= white paint tbc
st.	= corian
SB	= splashback
rh.	= Rangehood
BT	= benchtop
cpd	= cupboard
OH	= Overhead
fp.	= Fixed Panel
TBC	= to be confirmed
H#	= handle -see spec

Elecatrical notes in Green

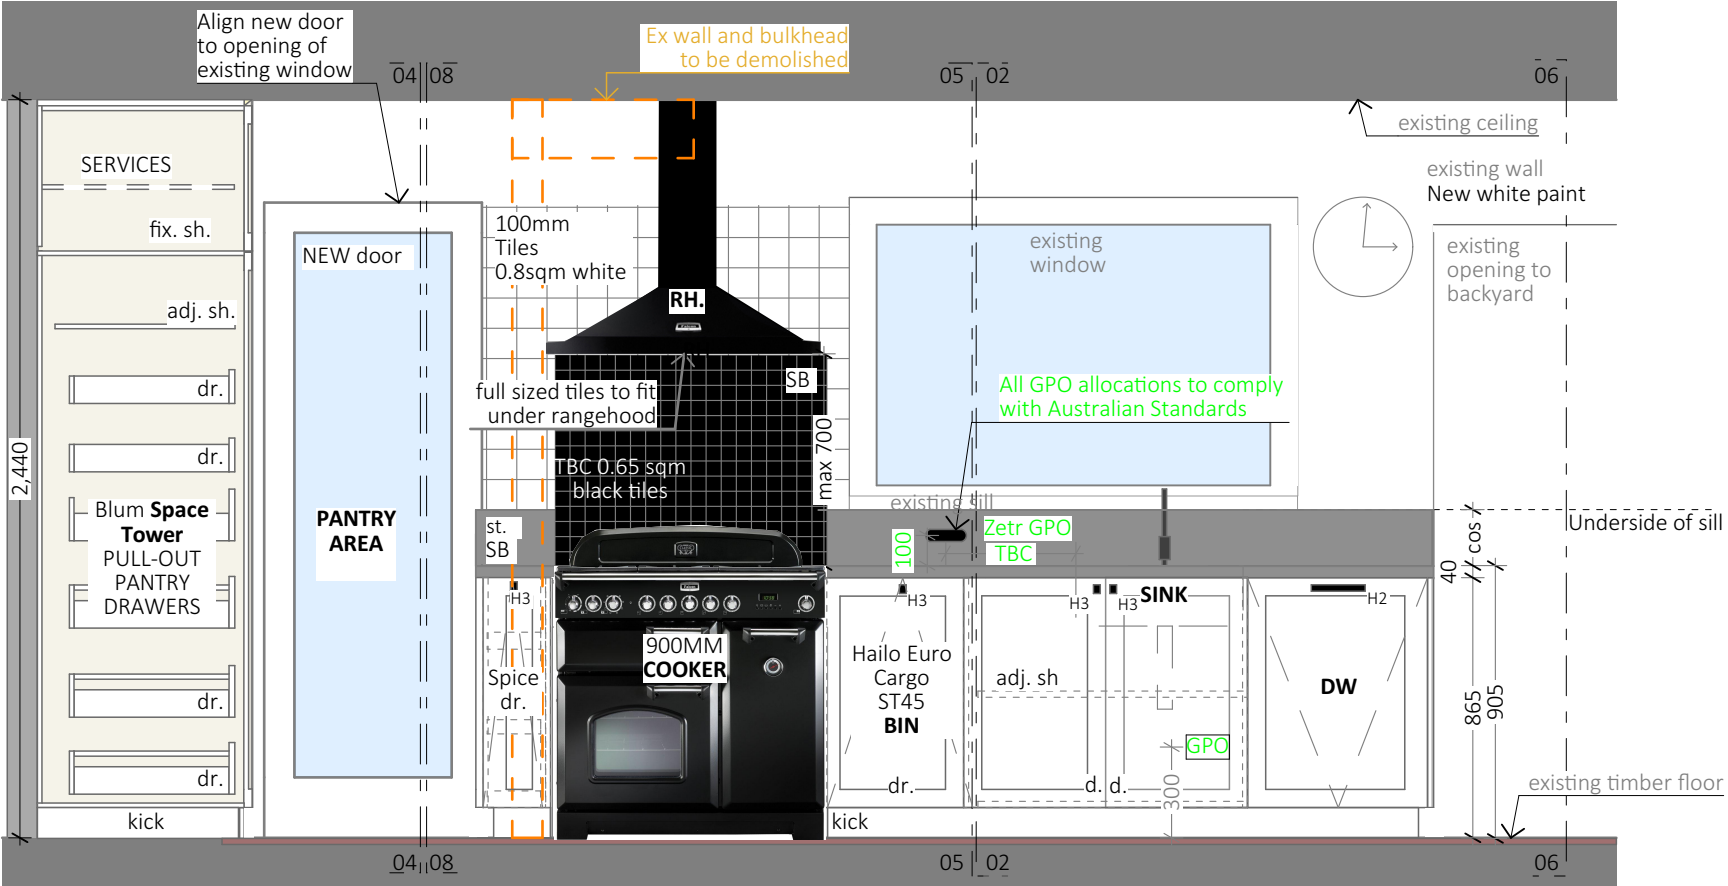

01 View 01 - Cooktop Run - Exterior

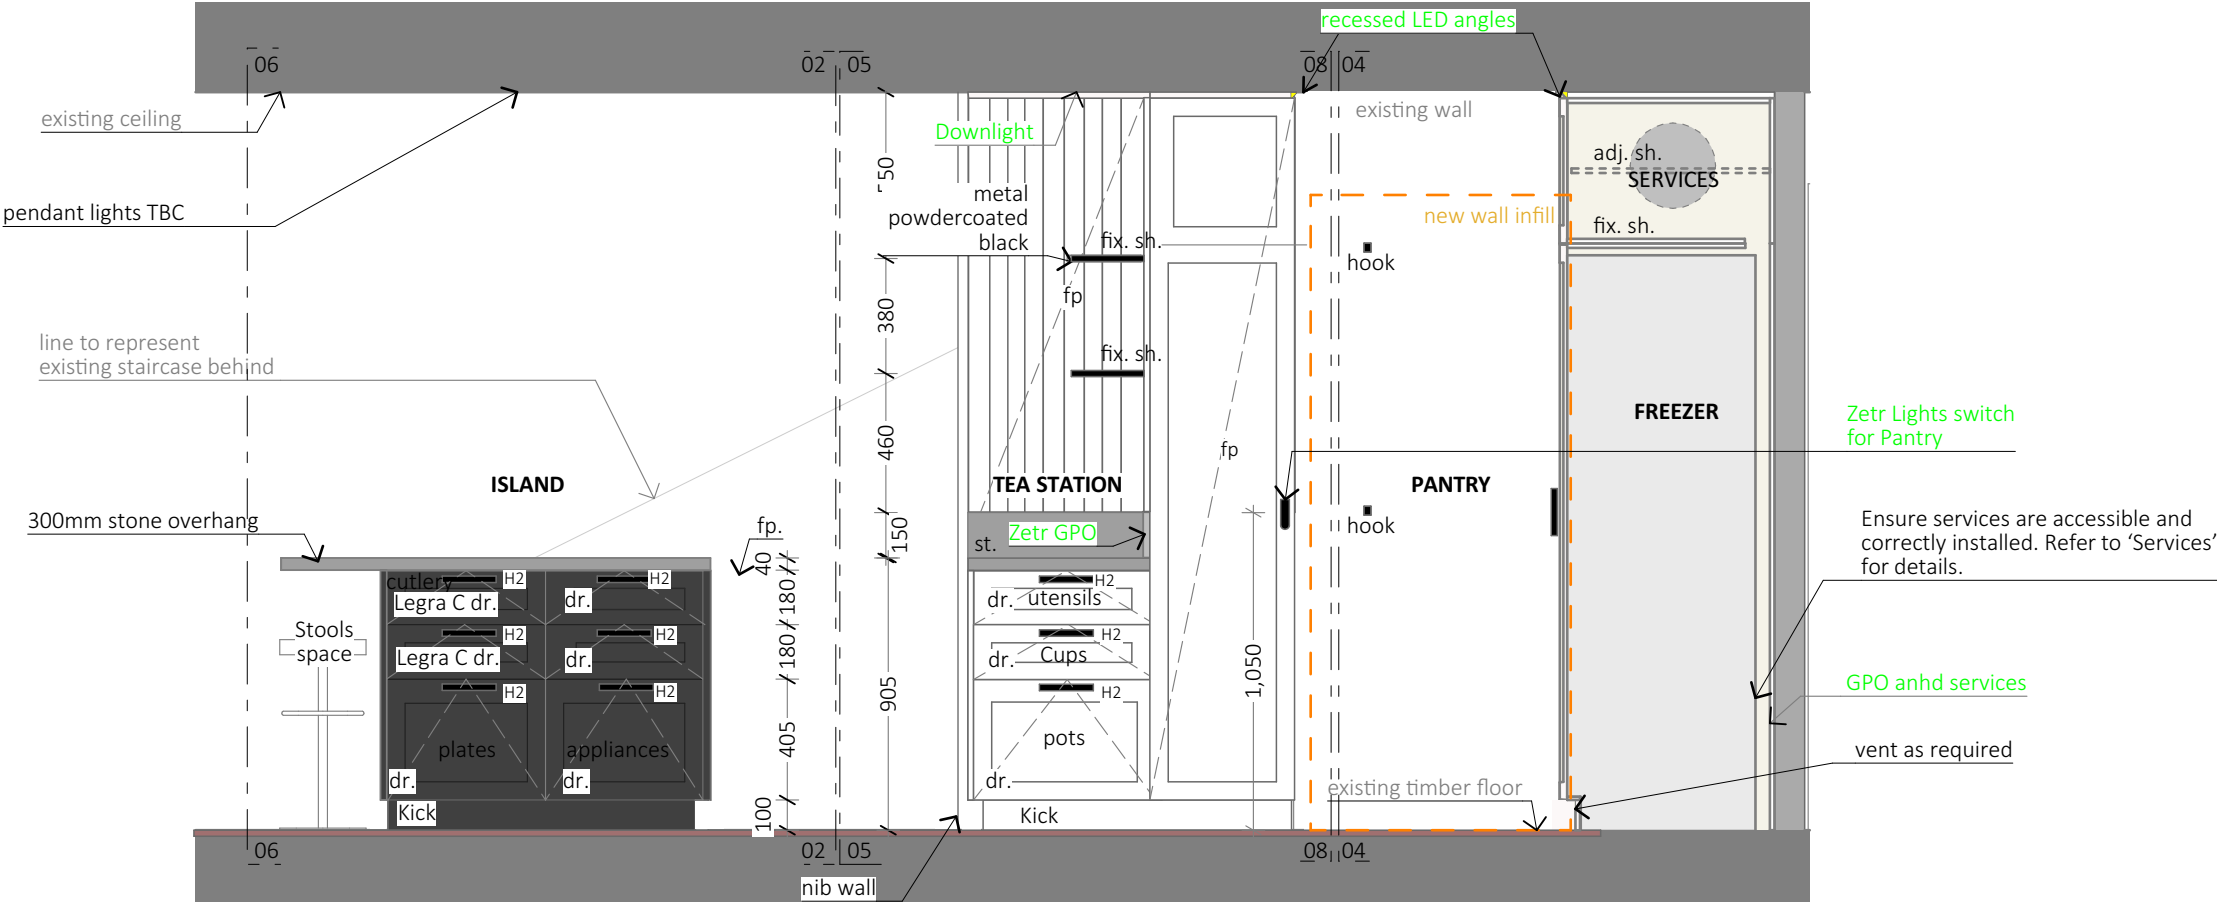

03 View 03 - Oven Run Elevation

NOT FOR CONSTRUCTION.
DIMENSIONS TO BE CHECKED ON SITE PRIOR TO
FABRICATION.


Note:
all electrical equipment by others
Note:
THESE DRAWINGS ARE FOR CONCEPT DESIGN
ONLY. Builder to ensure all works to be in
accordance with Australian Standards, the
Building Code of Australia, other relevant codes




Abbreviations Legend	
fix. sh.	= Fixed Shelf
adj sh.	= Adjustable Shelf
hr.	= Hanging Rail
d.	= Hinged Door
dr.	= Drawer
poly	= white paint tbc
st.	= stone
SB	= splashback
rh.	= Rangehood
BT	= benchtop
cpd	= cupboard
OH	= Overhead
fp.	= Fixed Panel
TBC	= to be confirmed

Elecatrical notes in Green


LEGEND
[orange dashed line] TO BE DEMOLISHED -ED / REMOVED

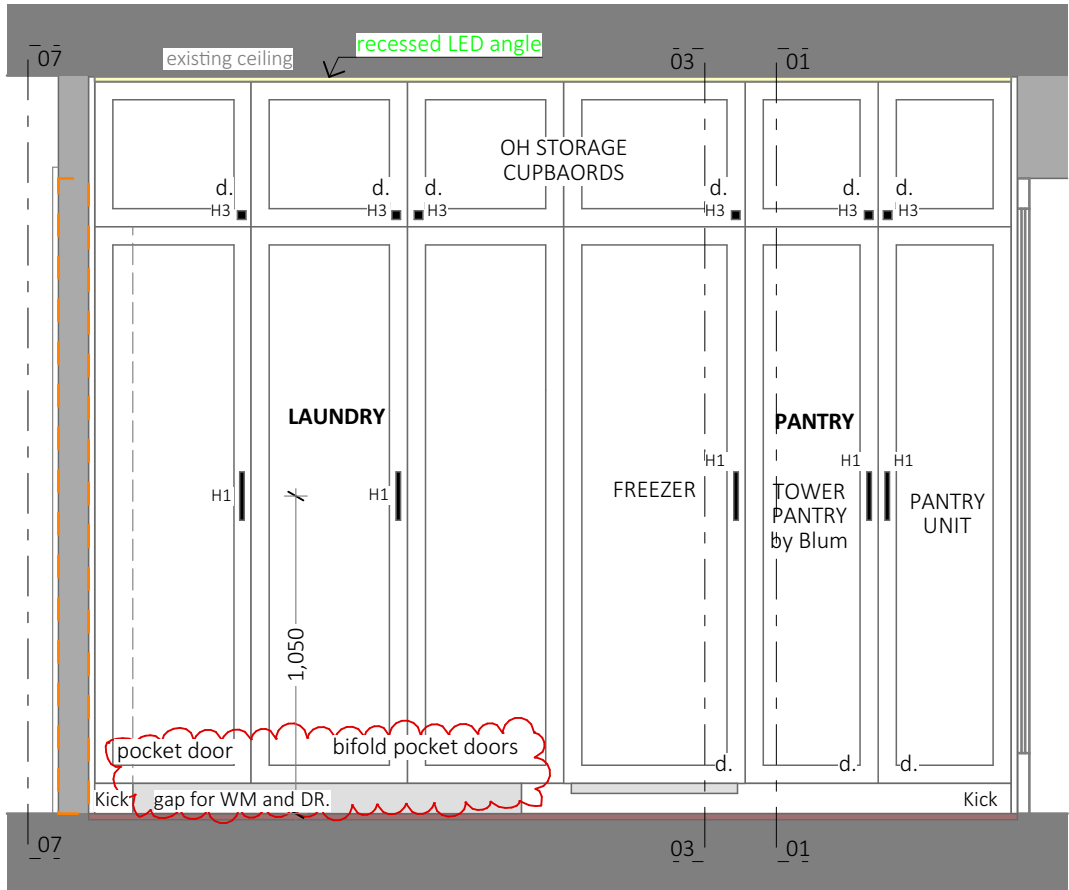


04 view 04- Pantry/Laundry Tall Unit - Exterior

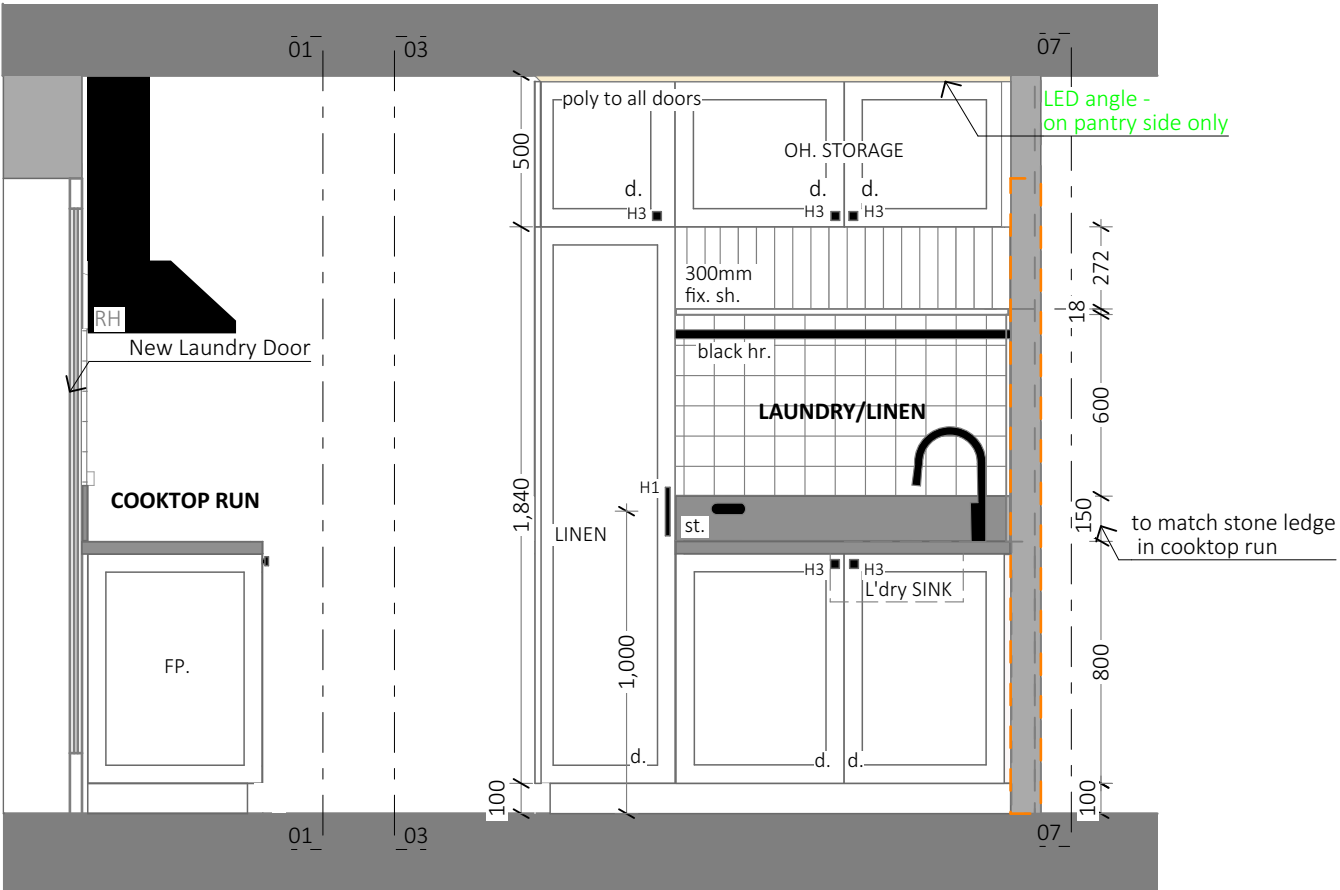

08 View 08 - Laundry Sink Run - Exterior

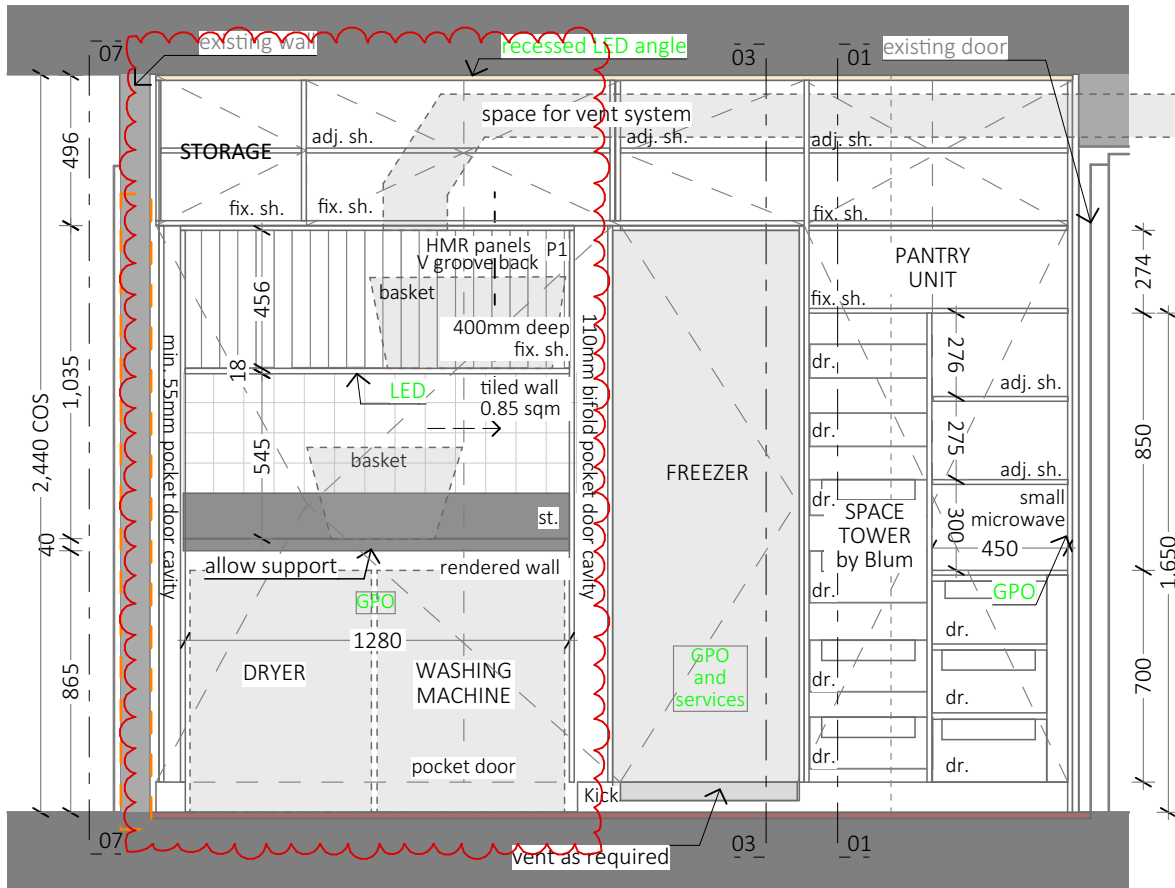

04 View 04 - Pantry/Laundry Tall Unit - Interior

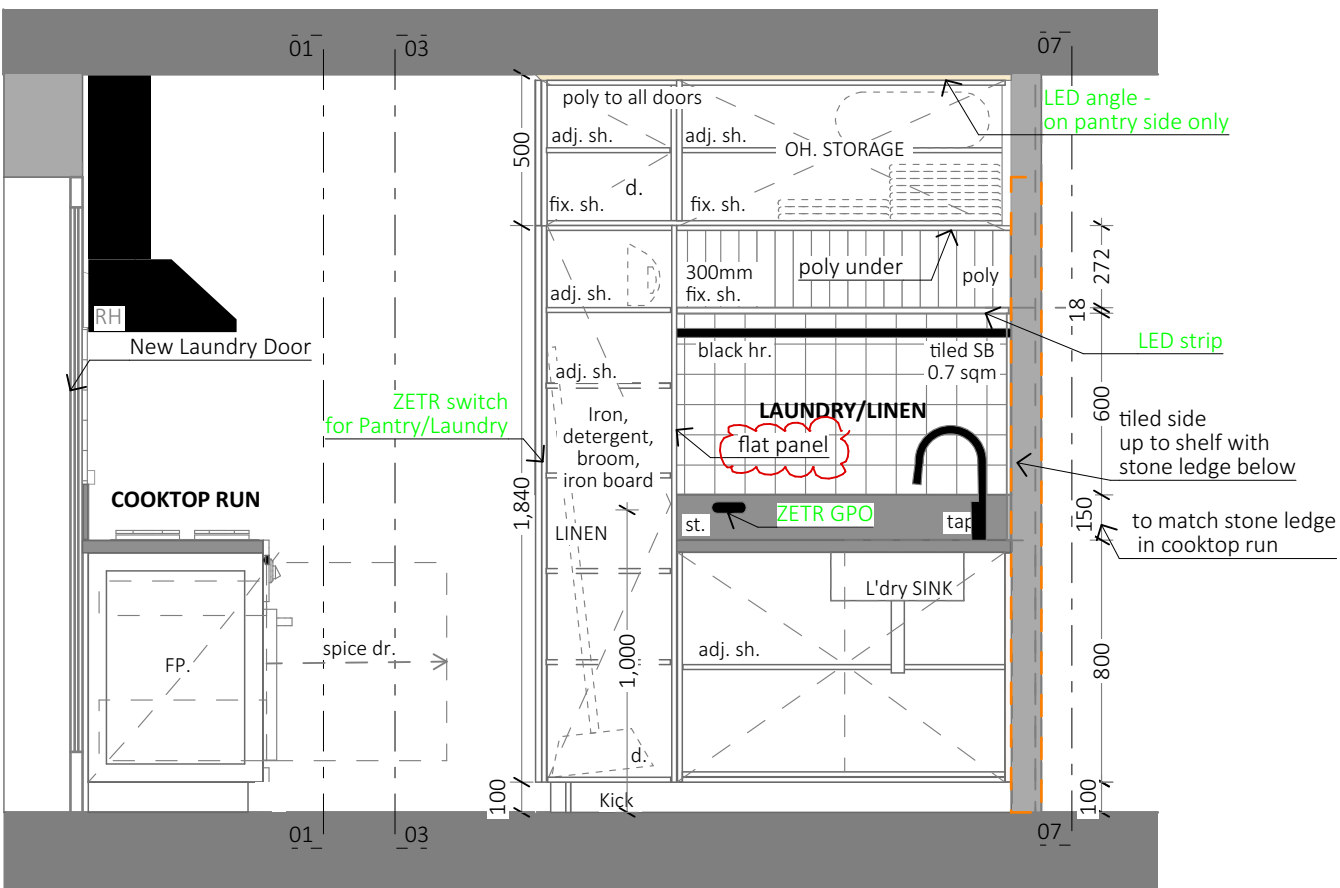

08 View 08 - Laundry Sink Run - Interior




NOT FOR CONSTRUCTION.
DIMENSIONS TO BE CHECKED ON SITE PRIOR TO FABRICATION.


Note:
all electrical equipment by others
Note:
THESE DRAWINGS ARE FOR CONCEPT DESIGN ONLY. Builder to ensure all works to be in accordance with Australian Standards, the Building Code of Australia, other relevant codes

Abbreviations Legend	
fix. sh.	= Fixed Shelf
adj. sh.	= Adjustable Shelf
hr.	= Hanging Rail
d.	= Hinged Door
dr.	= Drawer
poly	= white paint tbc
st.	= corian
SB	= splashback
rh.	= Rangehood
BT	= benchtop
cpd	= cupboard
OH	= Overhead
fp.	= Fixed Panel
TBC	= to be confirmed

Elecatrical notes in Green

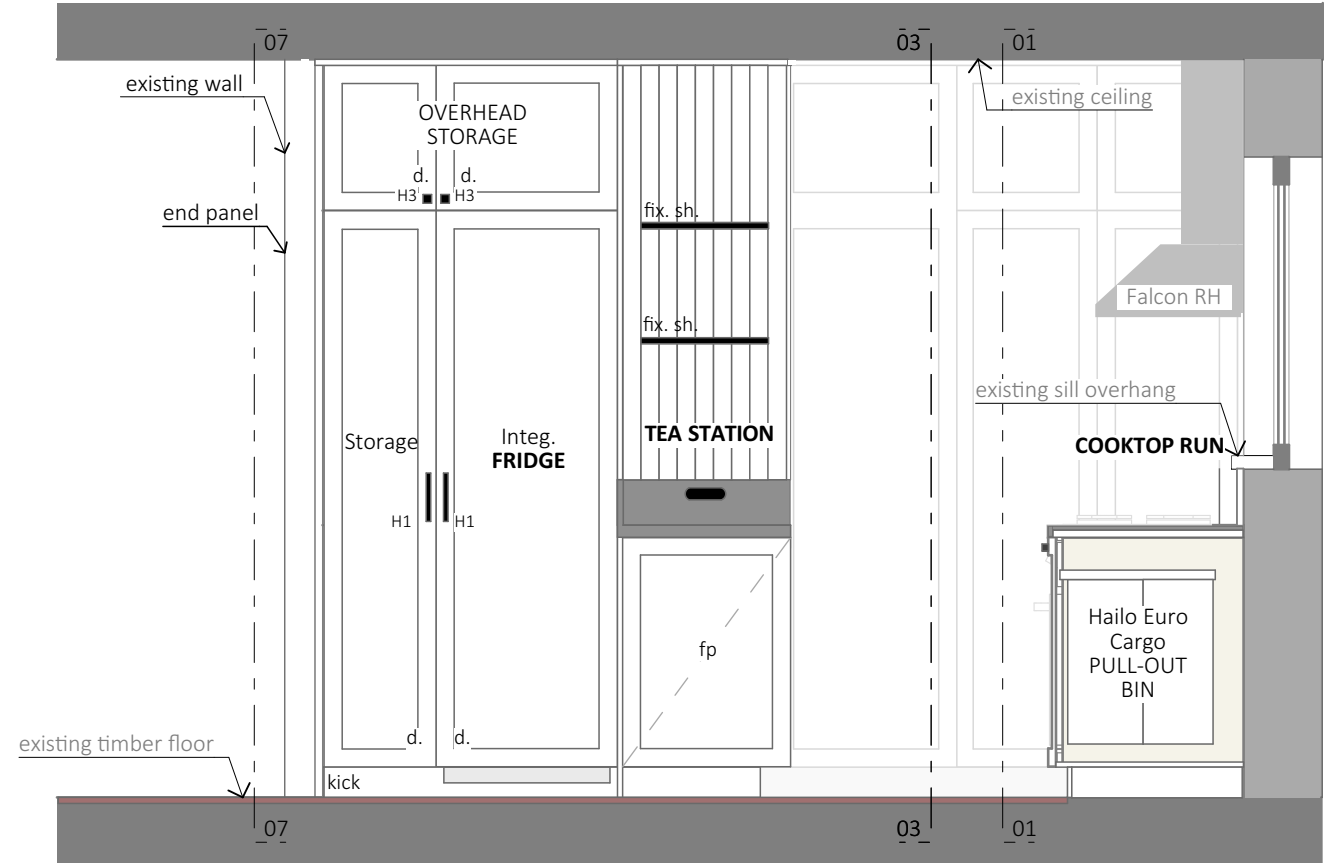

View 05 - Fridge Run - Exterior

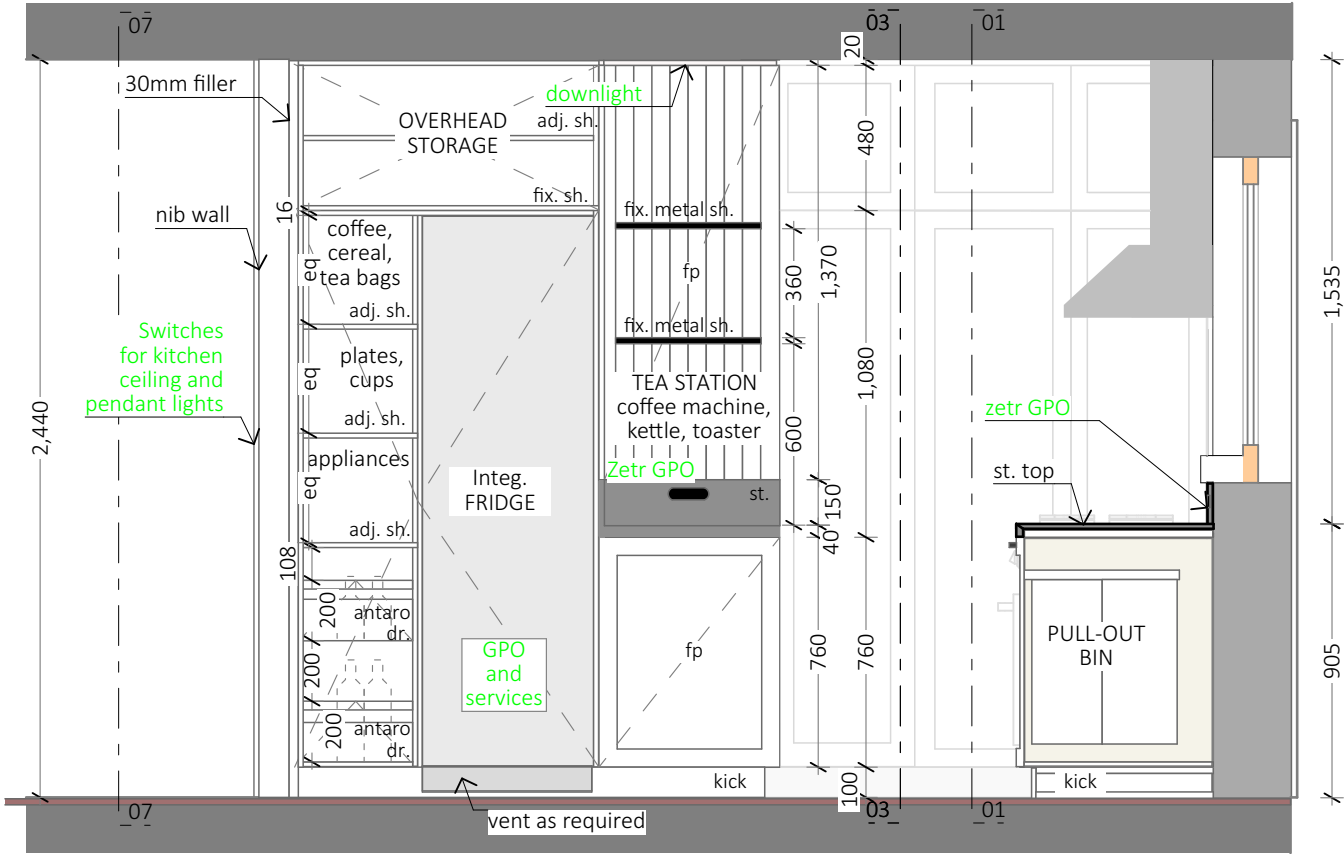

View 05 - Fridge Run - Interior



NOT FOR CONSTRUCTION.
DIMENSIONS TO BE CHECKED ON SITE PRIOR TO
FABRICATION.

Client: R [REDACTED]

Address: [REDACTED] Newport

Drawn by: SG

Title: Proposed Kitchen Plan

Stage: Revision D | for variation

Sheet size: @ A3

Revision / Date: D | 17/03/23


DWG #. A.04

Note:
all electrical equipment by others
Note:
THESE DRAWINGS ARE FOR CONCEPT DESIGN
ONLY. Builder to ensure all works to be in
accordance with Australian Standards, the
Building Code of Australia, other relevant codes


LEGEND

TO BE DEMOLISHED / REMOVED

Elecatrical notes in Green

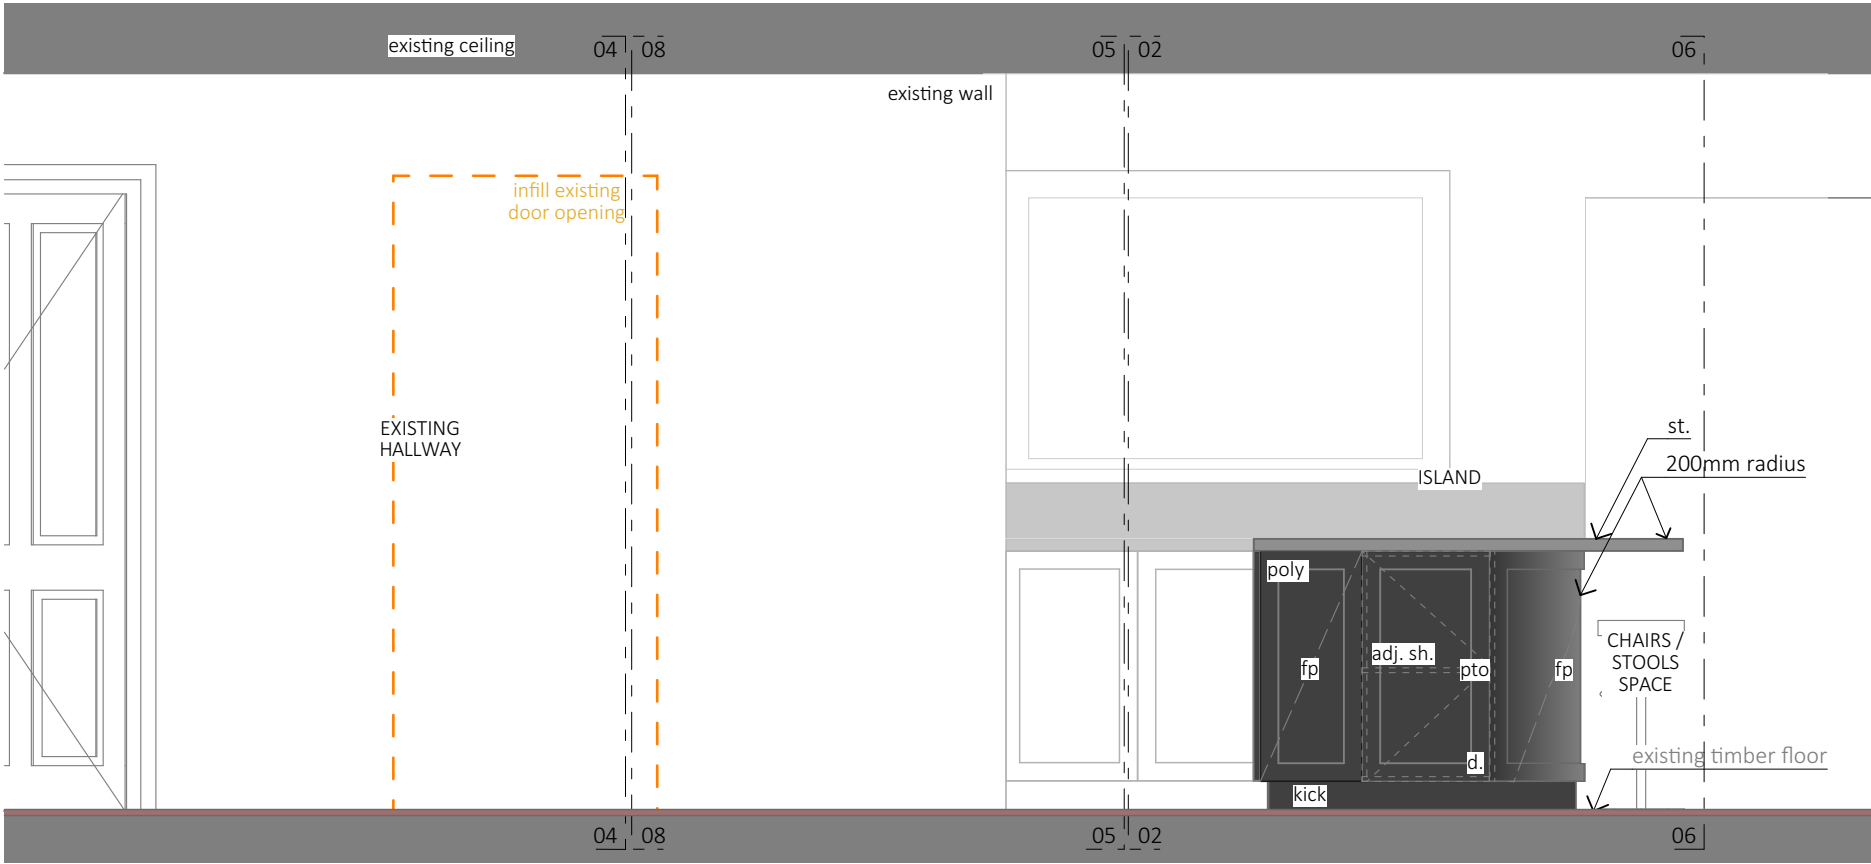


View 07 - From the Staircase

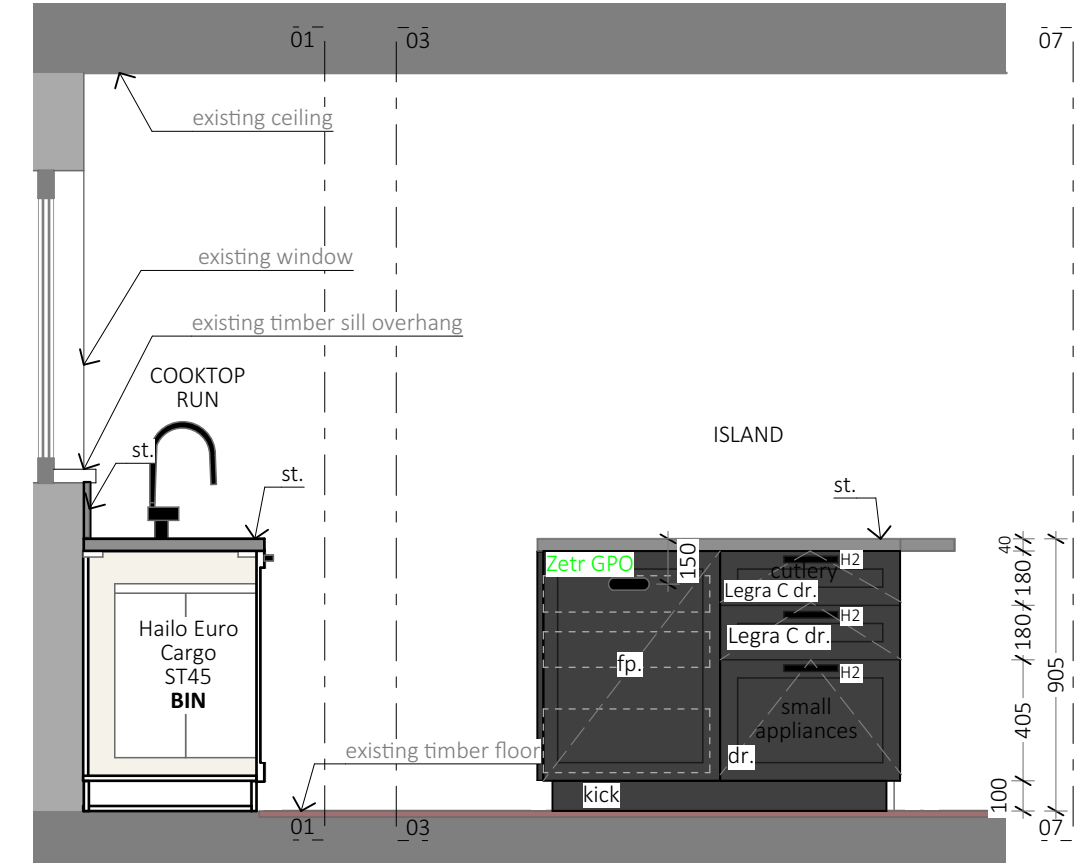

View 02 - To the Living Room

Abbreviations Legend	
fix. sh.	= Fixed Shelf
adj. sh.	= Adjustable Shelf
hr.	= Hanging Rail
d.	= Hinged Door
dr.	= Drawer
poly	= white paint tbc
st.	= stone
SB	= splashback
rh.	= Rangehood
BT	= benchtop
cpd	= cupboard
OH	= Overhead
fp.	= Fixed Panel
TBC	= to be confirmed

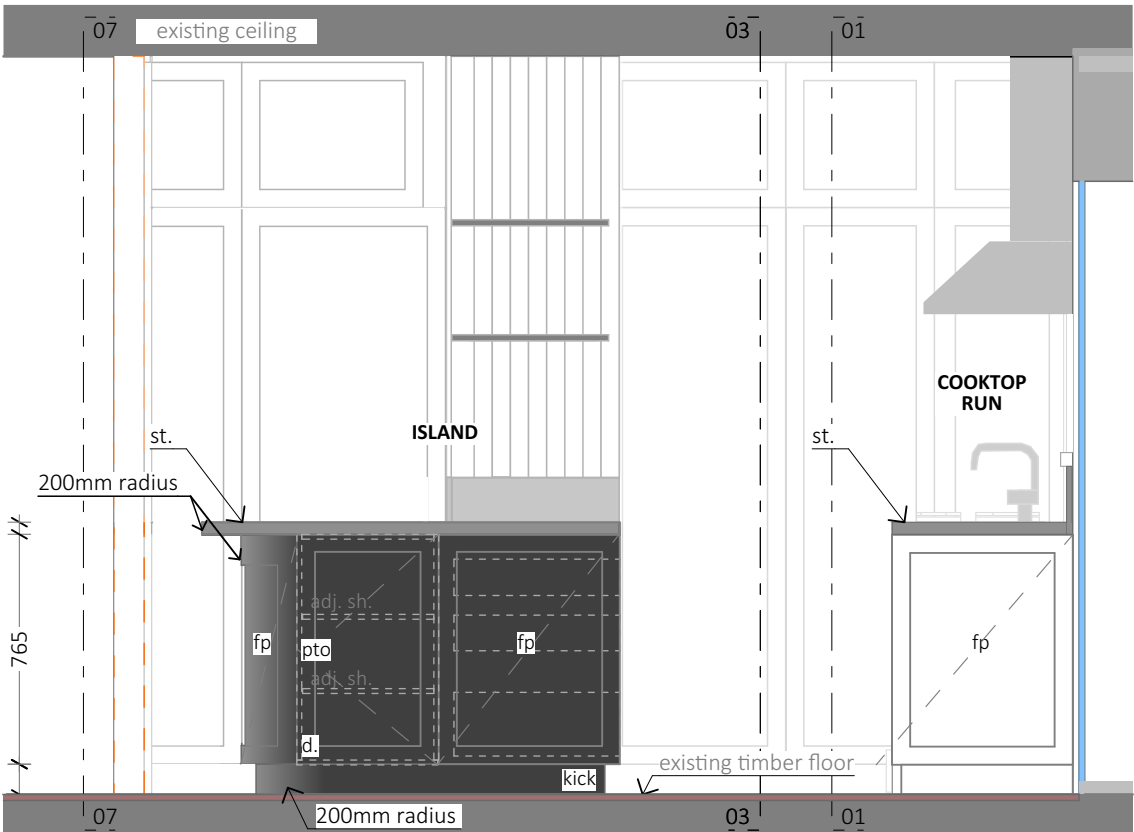

Visual reference for Type Type B.01


Note:
all electrical equipment by others


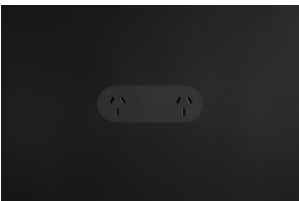
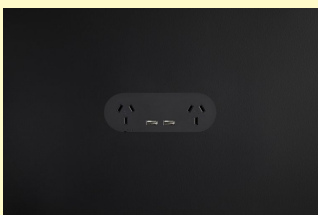



Note:
THESE DRAWINGS ARE FOR CONCEPT DESIGN ONLY. Builder to ensure all works to be in accordance with Australian Standards, the Building Code of Australia, other relevant codes








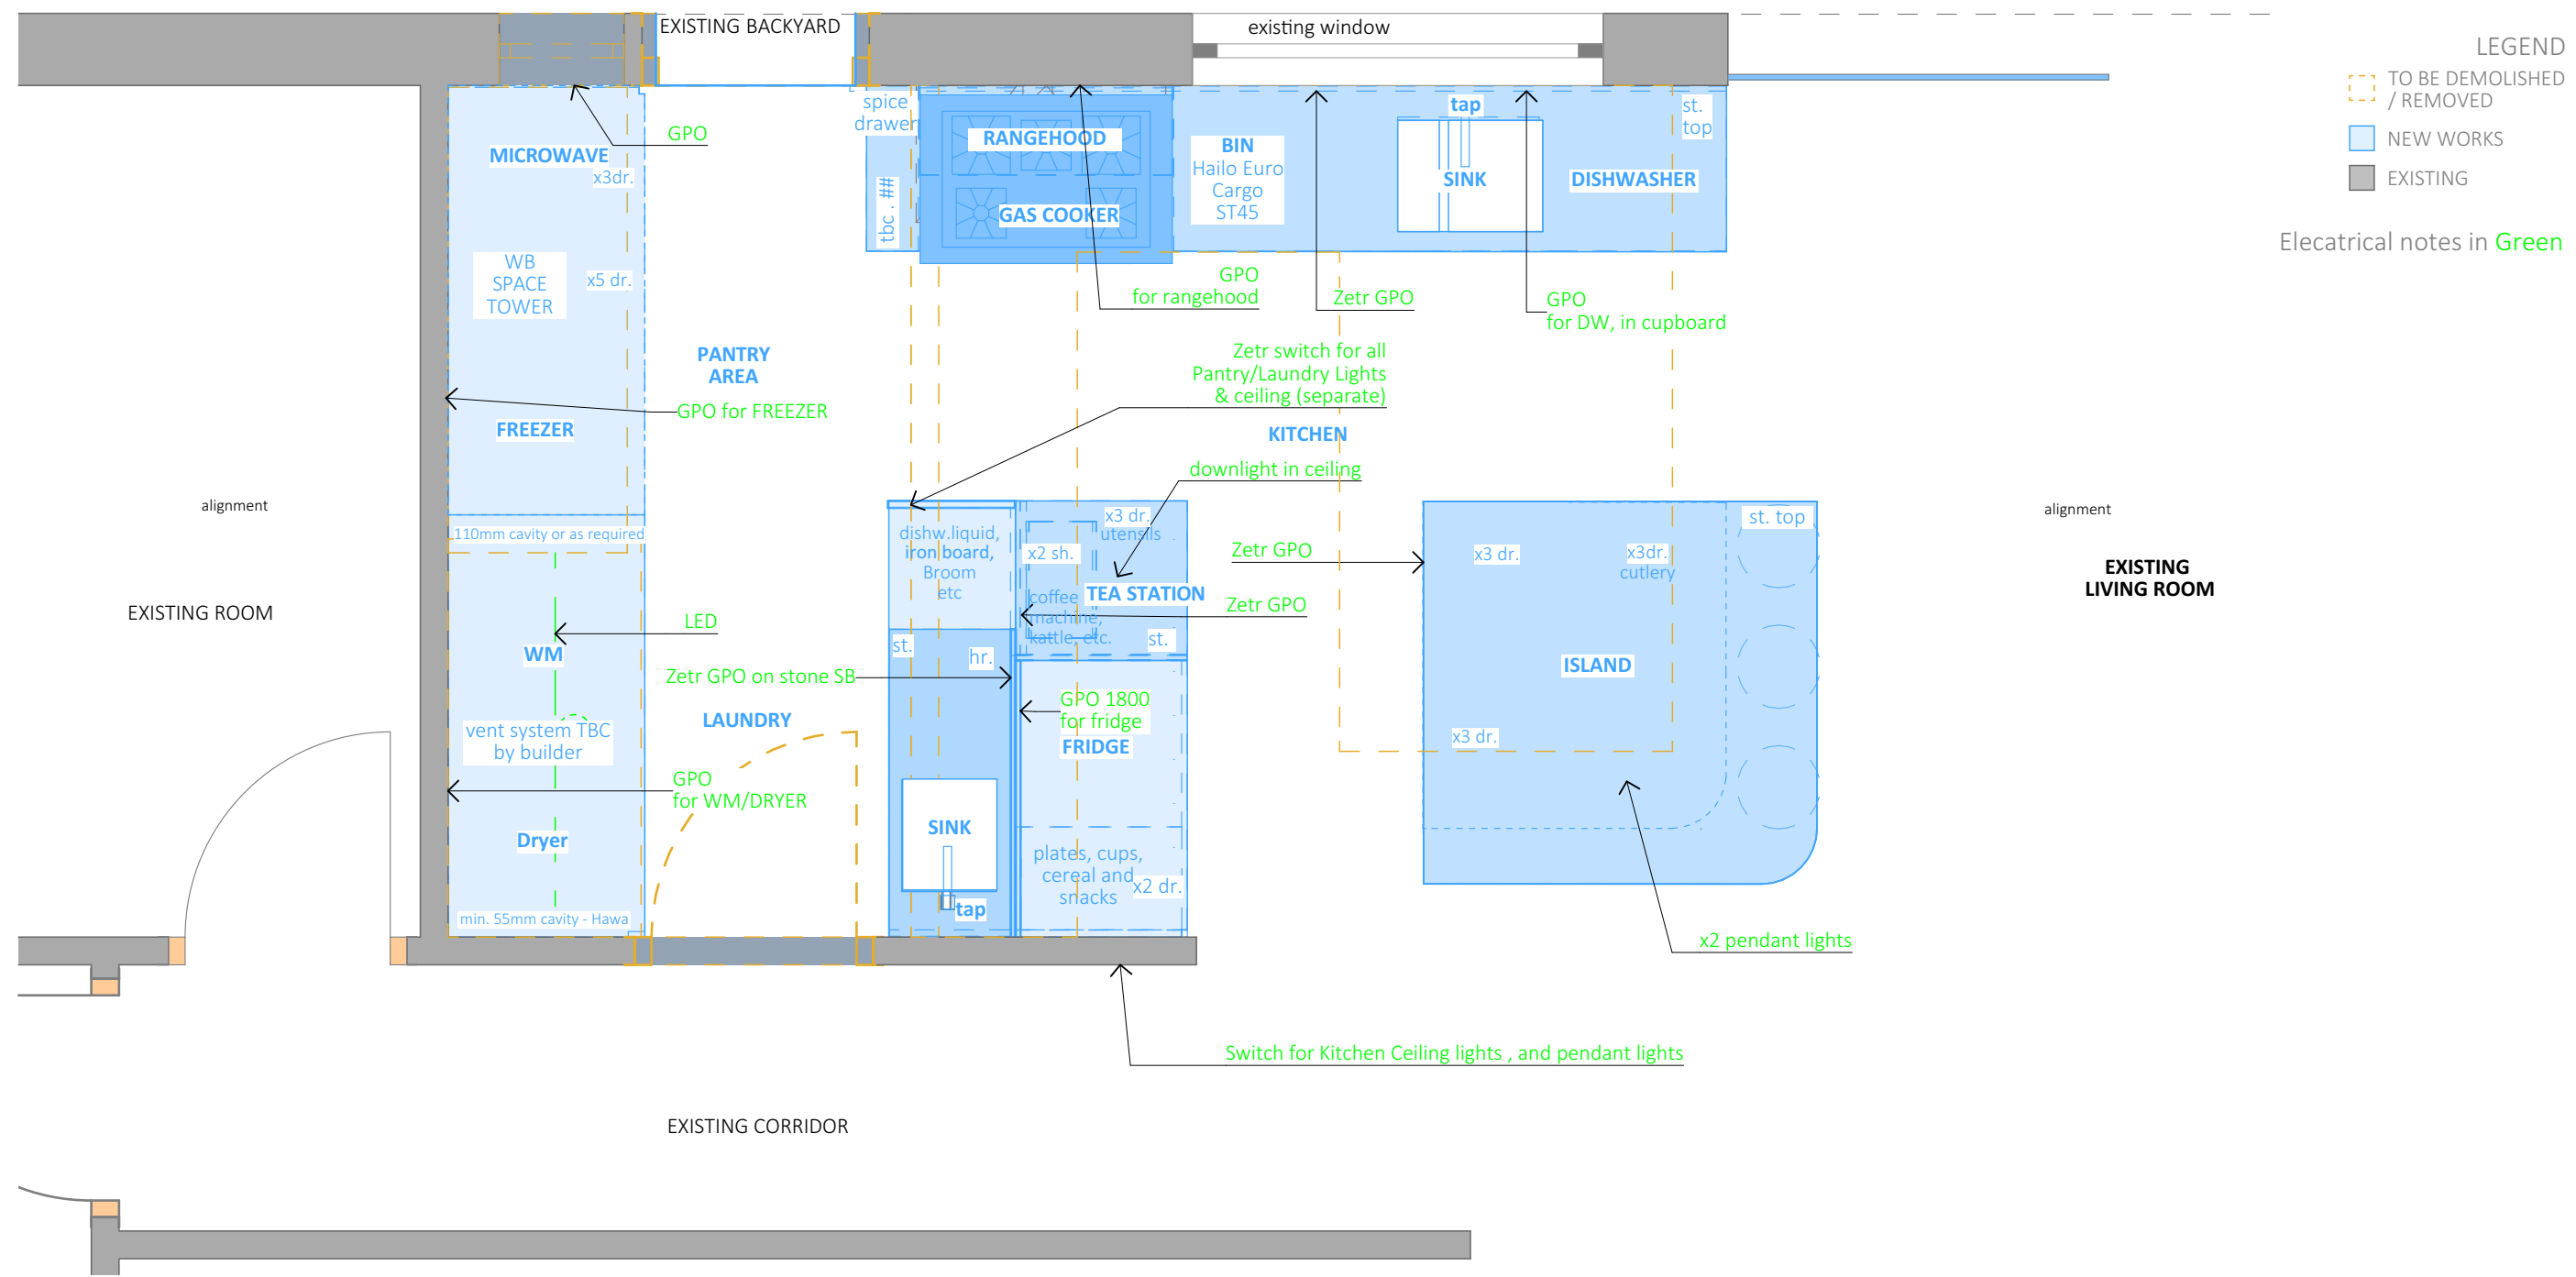



NOT FOR CONSTRUCTION.

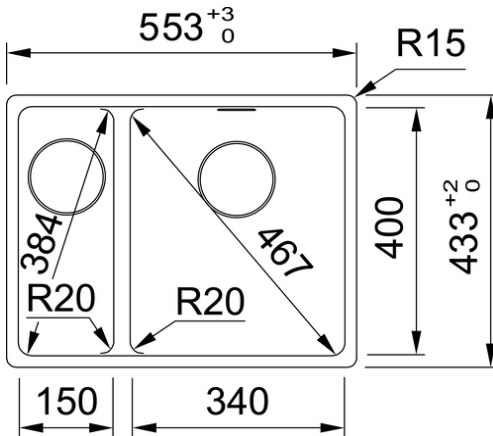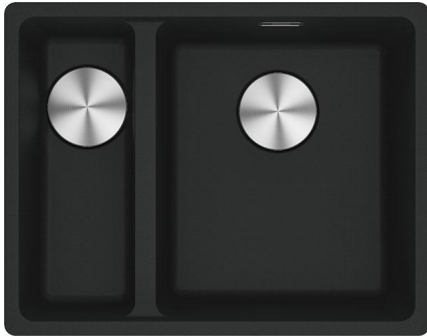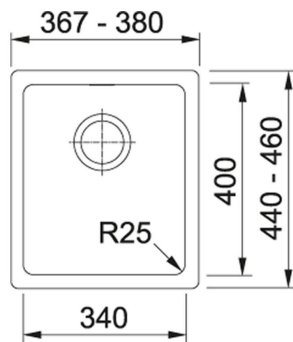DIMENSIONS TO BE CHECKED ON SITE PRIOR TO FABRICATION.





ELECTRICAL												supplied by builder/others			
												<div>x1 DOWNLIGHTS - specs TBC Laundry - machines area</div> <div>LED Angled and Strip - specs to be confirmed See allocations in elevations</div> <div>Pendant Lights above Island</div>			
ISLAND BENCH Flush pop-up Power Outlet Location: Island		x3 Flush Zetr GPO on Stone finishes - Black, "13 Flush Double outlet" Location: Tea Station, Cooktop run, Laundry		x1 Flush Zetr GPO on Stone finishes - Black, "13-Flush Double outlet USB" Location: Island		x1 Flush Zetr swiches- Black Location: Pantry entrance for ceiling lights and laundry lights. Separate switch for LED angled extrusions located within fillers		Classic double power point Location: As noted "GPO"		Classic switch cover power point Location: in washing machine cupboard					

<div>FITTINGS supplied by client</div> <div></div> <div>KITCHEN SINK - UNDERMOUNT Franke MRG 260-34-15 black</div>		<div></div> <div>LAUNDRY/PANTRY SINK UNDERMOUNT - Black Franke Sink kbg110-34-BONYX</div>	<div></div> <div>KITCHEN/Laundry TAP TA7501MB Franke Pull-out Mixer Tap- Matt black</div>	
<div>APPLIANCES supplied by client</div> <div></div> <div>COOKER NEX90DFBL-CH-Hero-high</div>	<div></div> <div>FREESTANDING RANGEHOOD Falcon Canopy Rangehood FALHDCP90BC</div>	<div></div> <div>KITCHEN DISHWASHER Asko Integrated DISHWASHER DFI654B</div>	<div></div> <div>KITCHEN FRIDGE Liebherr integrated Fridge SIKB3550LH</div> <div>KITCHEN FREEZER Liebherr integrated Fridge SIGN3576LH</div>	<div></div> <div>microwave tbc - PANASONIC compact 20L (440mm wide max)</div>



A photograph of a modern kitchen interior. The kitchen features white upper and lower cabinets with black handles. The backsplash is made of white square tiles with dark grout. A stainless steel oven with a glass door is integrated into the lower cabinets. To the left of the oven is a wooden countertop with a black faucet. To the right of the oven is another wooden countertop with a small digital scale and some kitchen items. A red text overlay at the top of the image reads "supplied by builder/other". In the bottom right corner, there is a circular logo with the text "REAL LIFE ROOMS" and a small house icon.



INTEREX
CUSTOM JOINERY

Client: R [REDACTED]

DWG #. **A.08**

Note:
THESE DRAWINGS ARE FOR CONCEPT DESIGN ONLY. Builder to ensure all works to be in accordance with Australian Standards, the Building Code of Australia, other relevant codes