

Mosman

PROPOSED MASTER ROBE DESIGN



existing



existing



proposed



proposed

Sheet Index	
Layout ID	Layout Name
B	Title sheet
B.0	Master Bed Plan
B.2	Master Robe Elevations E-01
B.3	Master Robe Sections S-01, S-02

Finishes and Hardware Abbreviations Legend

M1: 16mm white melamine internal carcass Decortex, w/1mm white edging
P1: 18mm, 2pac Poly , Dulux Berkshire, satin, 1 face
L1: Laminate , Laminex WHITE Finish TBC

DR.: Drawers - Legrabox White with rails
D.: hinged doors
hr.: Standard chrome hanging rail
Bifold: Cinetto system or similar

Grille: Routed

ADJ. SH.: Adjustable shelf
FIX. SH.: Fixed shelf

HANDLES:
Sharknose detail unless noted otherwise
H1: handle Momo "Belt"60mm white

SPECIAL HARDWARE:
MIR: mirror
Laundry Basket: Kia Ora 48L KLB48LW or similar

GPO: Power point by electrician
Downlight and switch: by electrician

LED extrusion: N/A

OTHER ABBREVIATIONS:
CPD: Cupboard
COS: Confirm on Site
TBC: To Be Confirmed
TBA: To be Advised

Note:
THESE DRAWINGS ARE FOR CONCEPT DESIGN ONLY. Builder to ensure all works to be in accordance with Australian Standards, the Building Code of Australia, other relevant codes

Revision	Date	Issue
concept	21/03/23	Ideas/Options
A	01/05/23	Layout Options
B	17/05/23	for quotation



CUSTOM JOINERY

Interex Pty Ltd
Unit 2, A The Crescent, Kingsgrove NSW 2208
Sydney Australia
Phone: 0418 900 267

Drawing Name Master Bedroom - Title Sheet	
Job Address	Client
Job Number	
Sheet size A3	Scale 1:25
Layout ID # B	Page # 1

3D images are for visualisation and reference only
NOT FOR CONSTRUCTION.
DIMENSIONS TO BE CHECKED ON SITE PRIOR TO FABRICATION.



Pull-out Laundry Hamper
48L Kia Ora
for 450mm cupboard



Furnware Group Momo
Handles
"Belt" 160mm White

Finishes and Hardware
Abbreviations Legend

M1: 16mm white melamine internal carcass
Decortex, w/1mm white edging
P1: 18mm, 2pac Poly , Dulux Berkshire, satin, 1
face
L1: Laminate , Laminex WHITE Finish TBC

DR.: Drawers - Legrabox White with rails
D.: hinged doors
hr.: Standard chrome hanging rail
Bifold: Cinetto system or similar

Grille: Routed

ADJ. SH.: Adjustable shelf
FIX. SH.: Fixed shelf

HANDLES:
Sharknose detail unless noted otherwise
H1: handle Momo "Belt"60mm white

SPECIAL HARDWARE:
MIR: mirror
Laundry Basket: Kia Ora 48L KLB48LW or similar

GPO: Power point by electrician
Downlight and switch: by electrician

LED extrusion: N/A


OTHER ABBREVIATIONS:
CPD: Cupboard
COS: Confirm on Site
TBC: To Be Confirmed
TBA: To be Advised

Note:
THESE DRAWINGS ARE FOR CONCEPT DESIGN
ONLY. Builder to ensure all works to be in
accordance with Australian Standards, the
Building Code of Australia, other relevant codes



Revision	Date	Issue
concept	21/03/23	Ideas/Options
A	01/05/23	Layout Options
B	17/05/23	for quotation

INTERREX
CUSTOM JOINERY
Interrex Pty Ltd
Unit 2, A The Crescent, Kingsgrove NSW 2208
Sydney Australia
Phone: 0418 900 267

Drawing Name Master Bedroom - Plan	
Job Address	Client
Job Number	
Sheet size A3	Scale 1:25
Layout ID # B.0	Page # 2

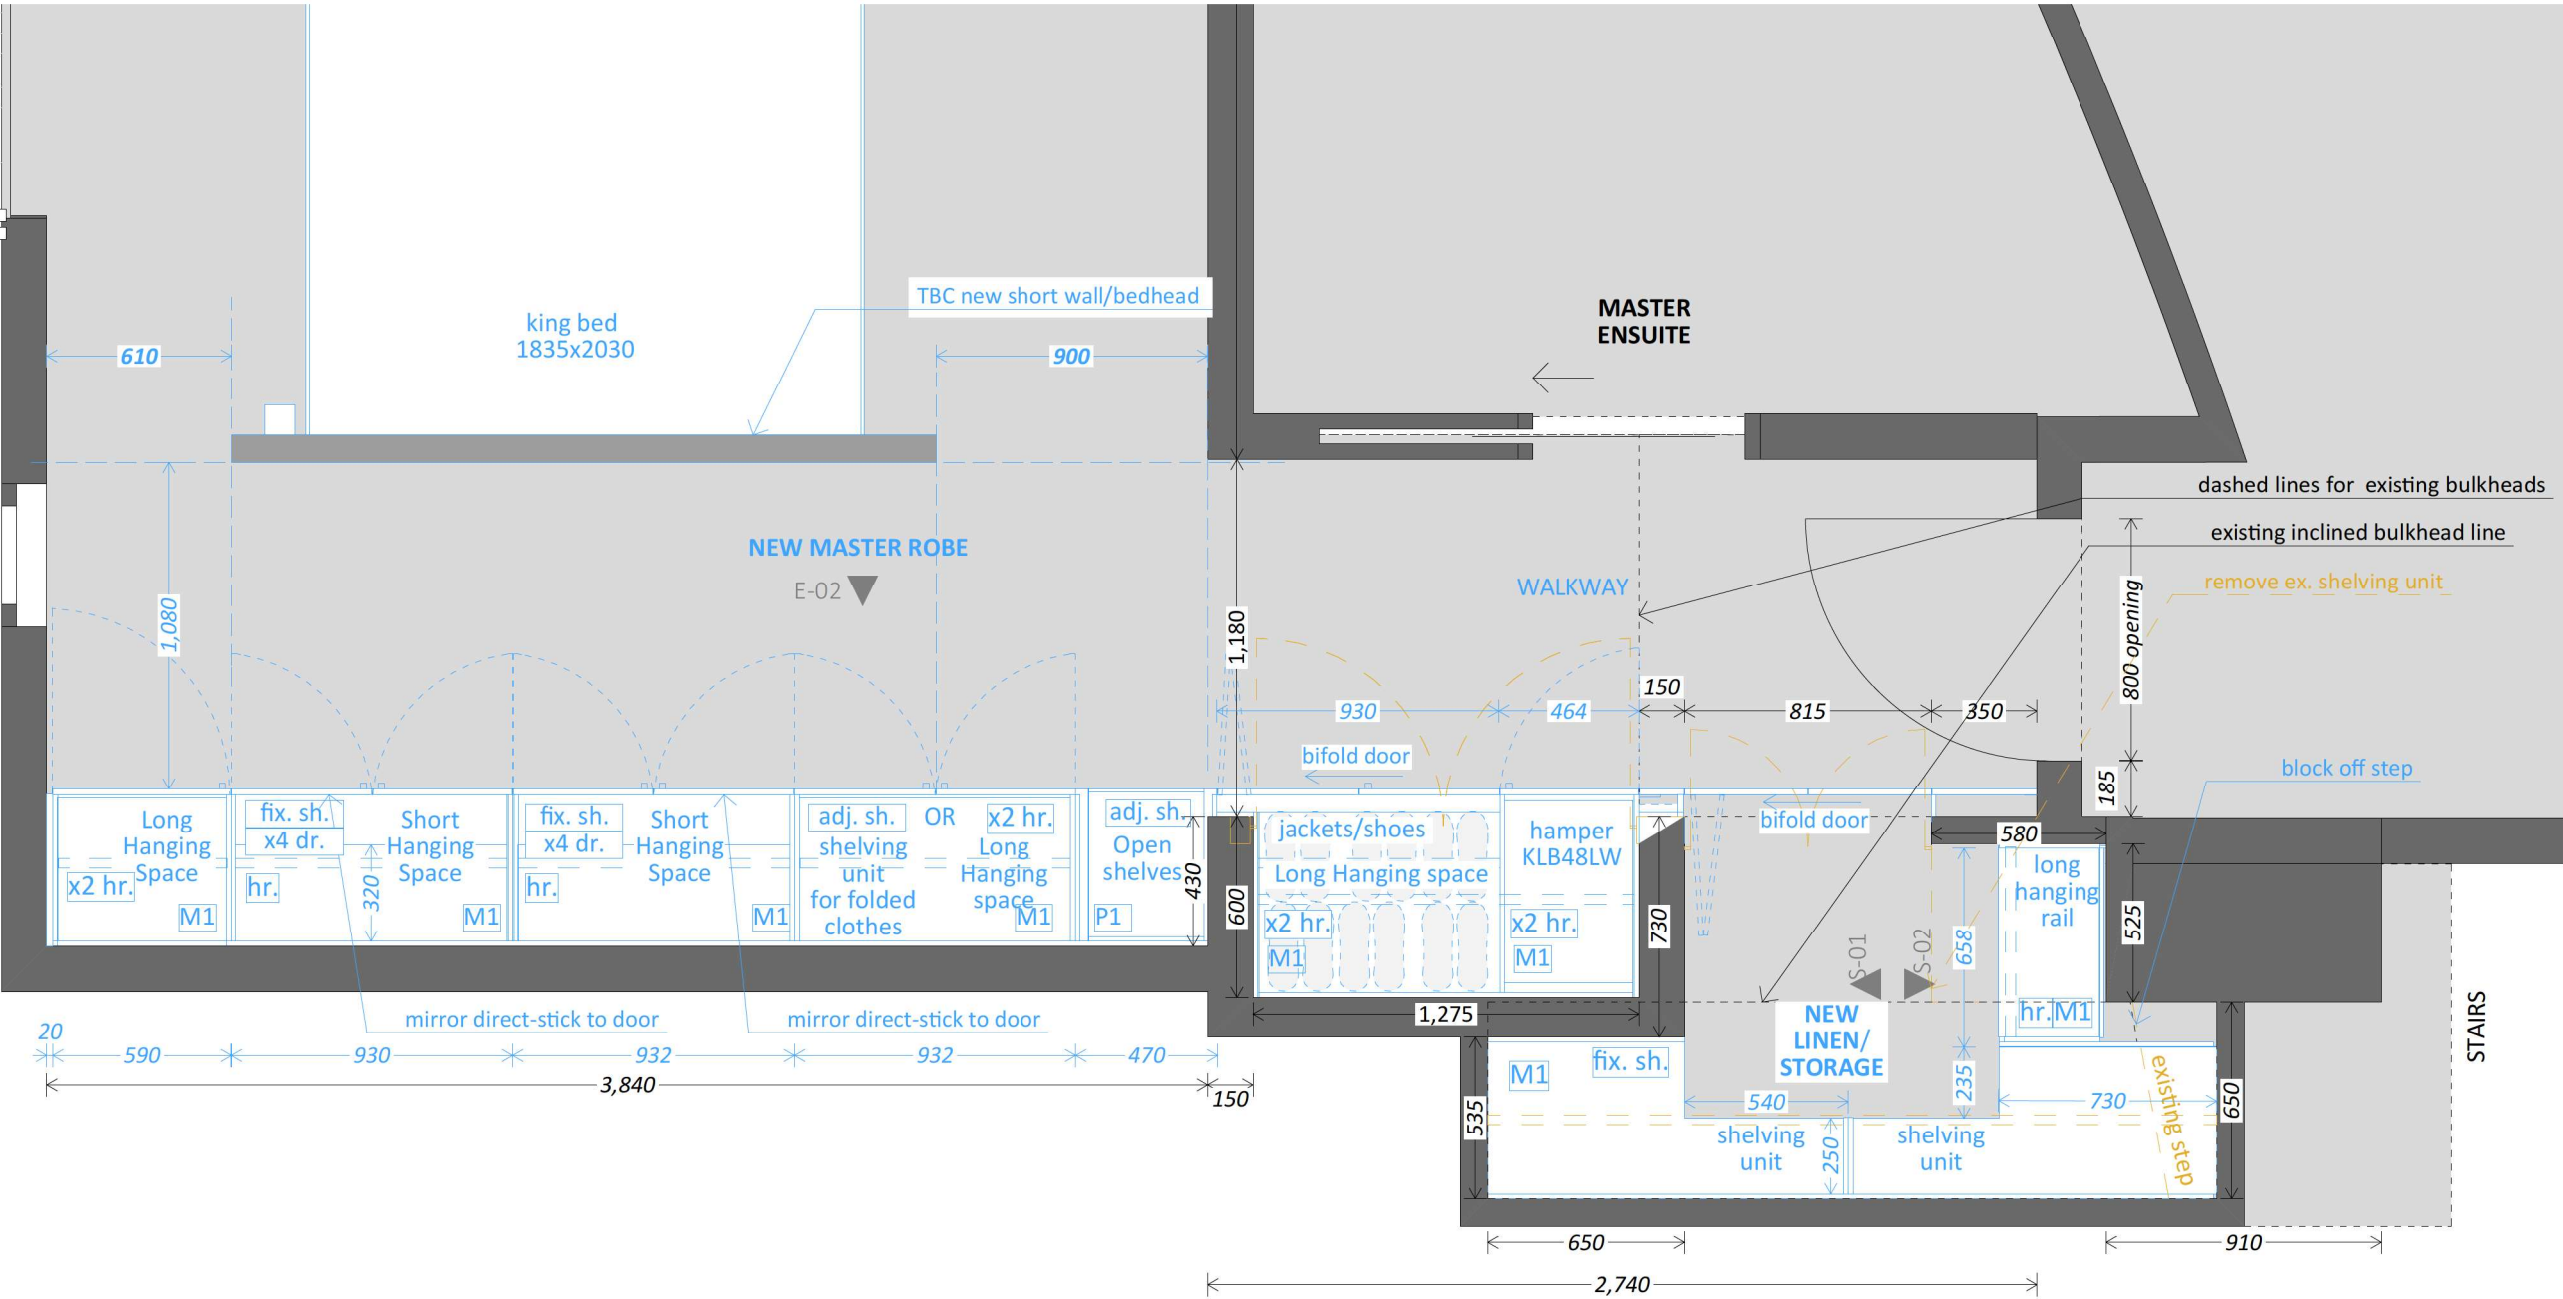

3D images are for visualisation and reference only
NOT FOR CONSTRUCTION.
DIMENSIONS TO BE CHECKED ON SITE PRIOR TO FABRICATION.

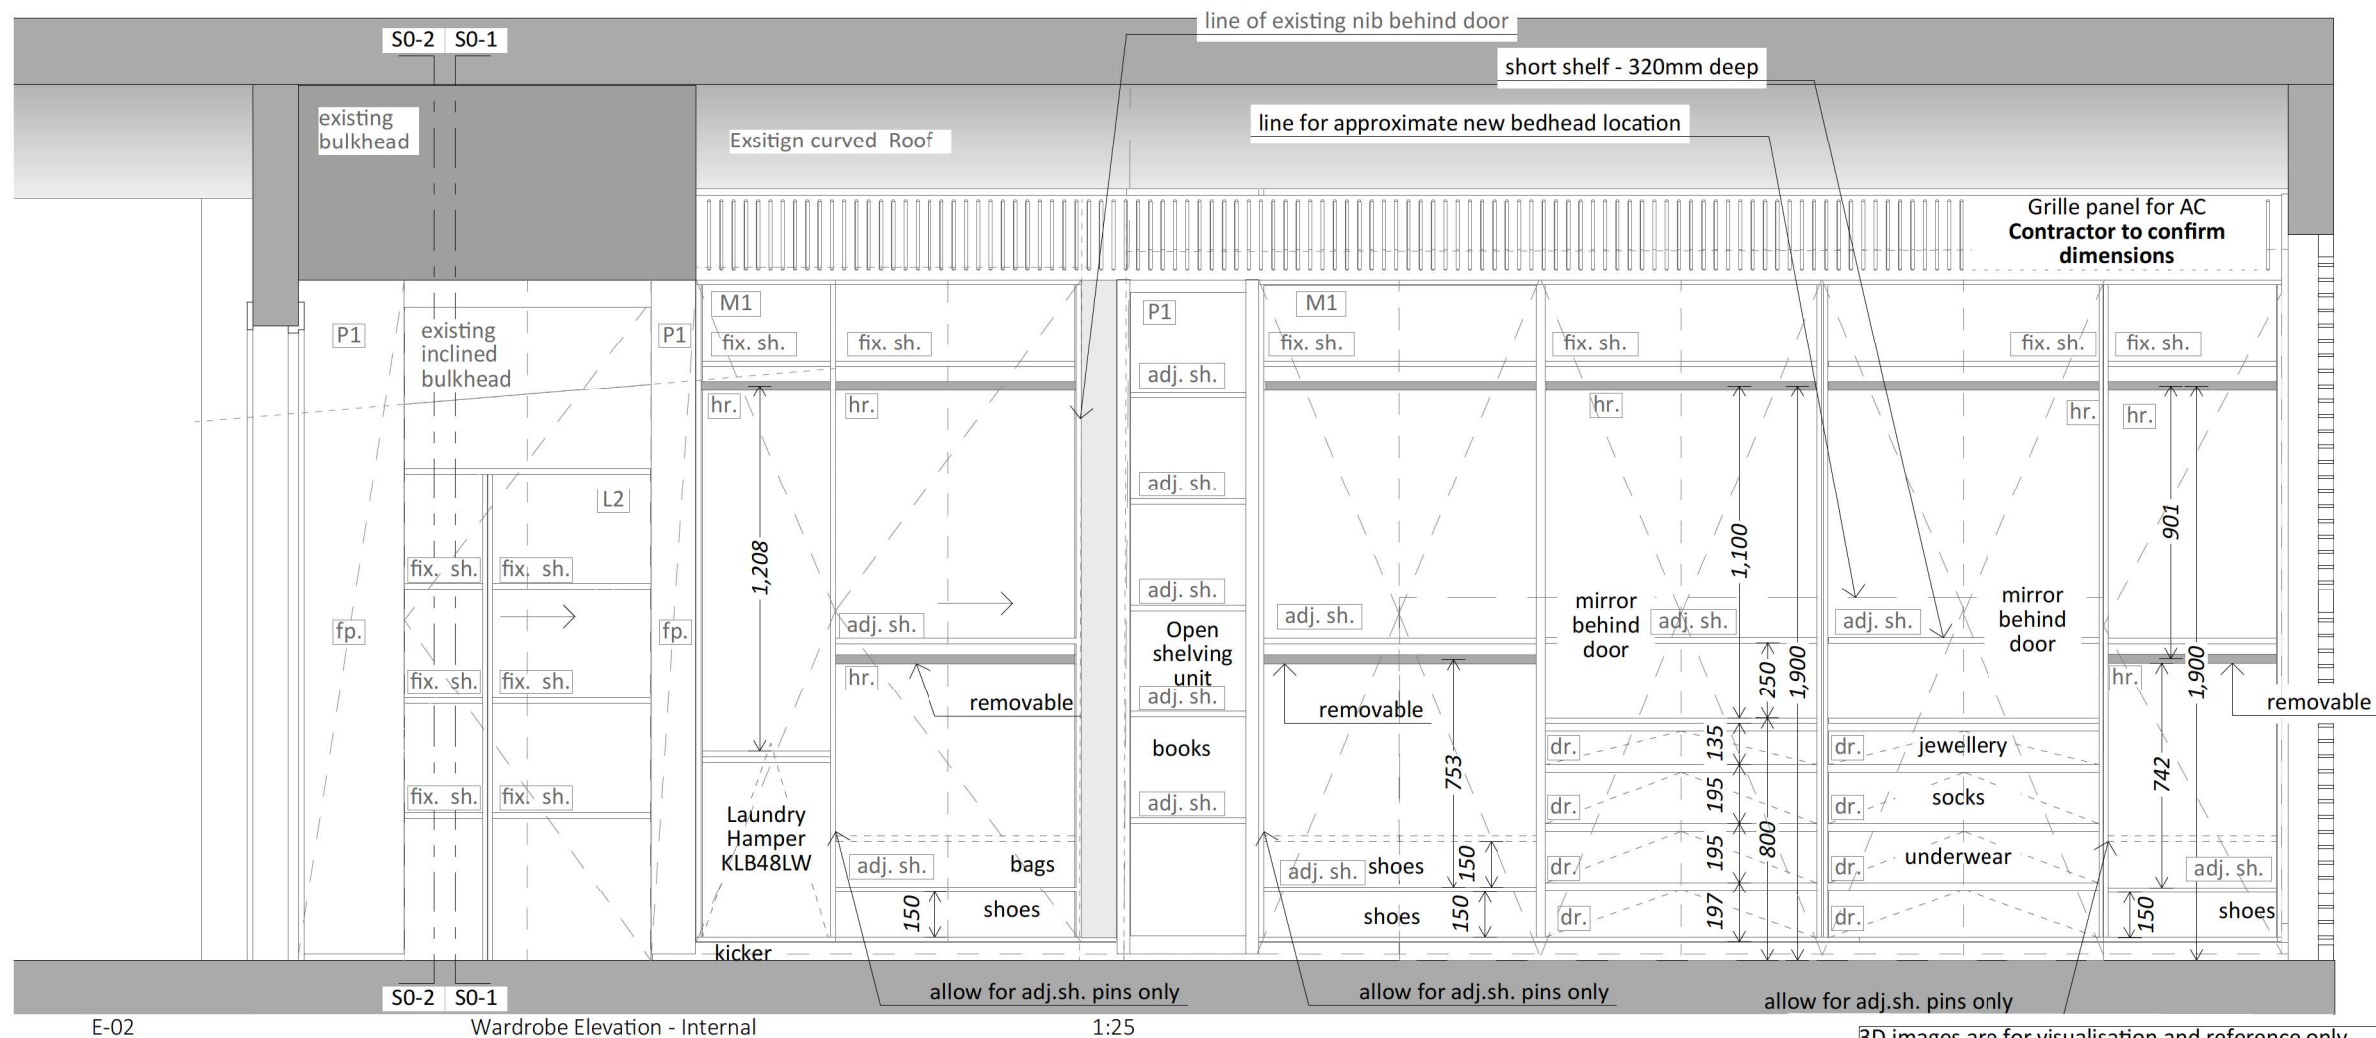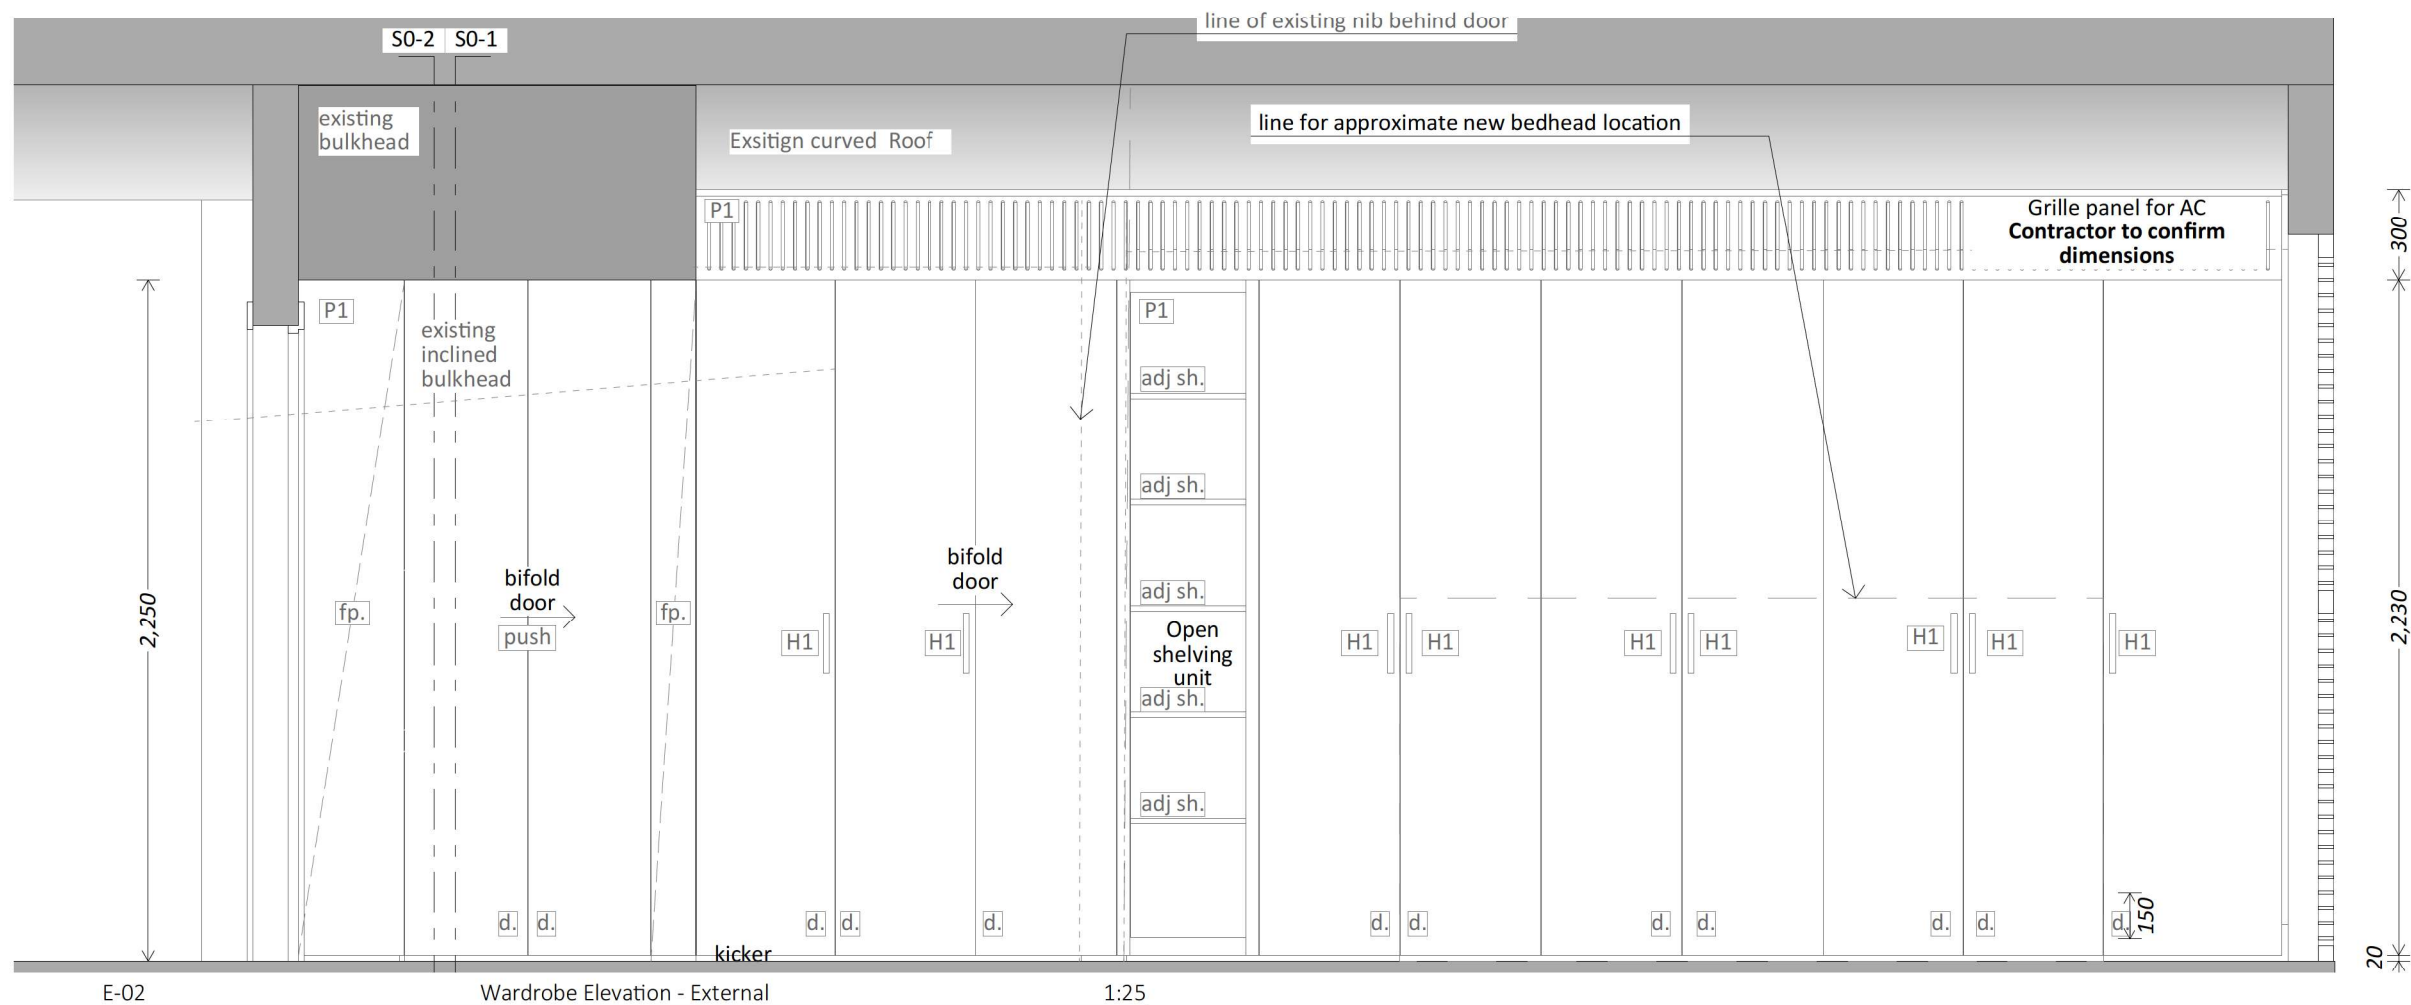

3D images are for visualisation and reference only
NOT FOR CONSTRUCTION.
 DIMENSIONS TO BE CHECKED ON SITE PRIOR TO FABRICATION.




Linen Storage - internal




Linen Storage - internal

3D visualisation - Internal view

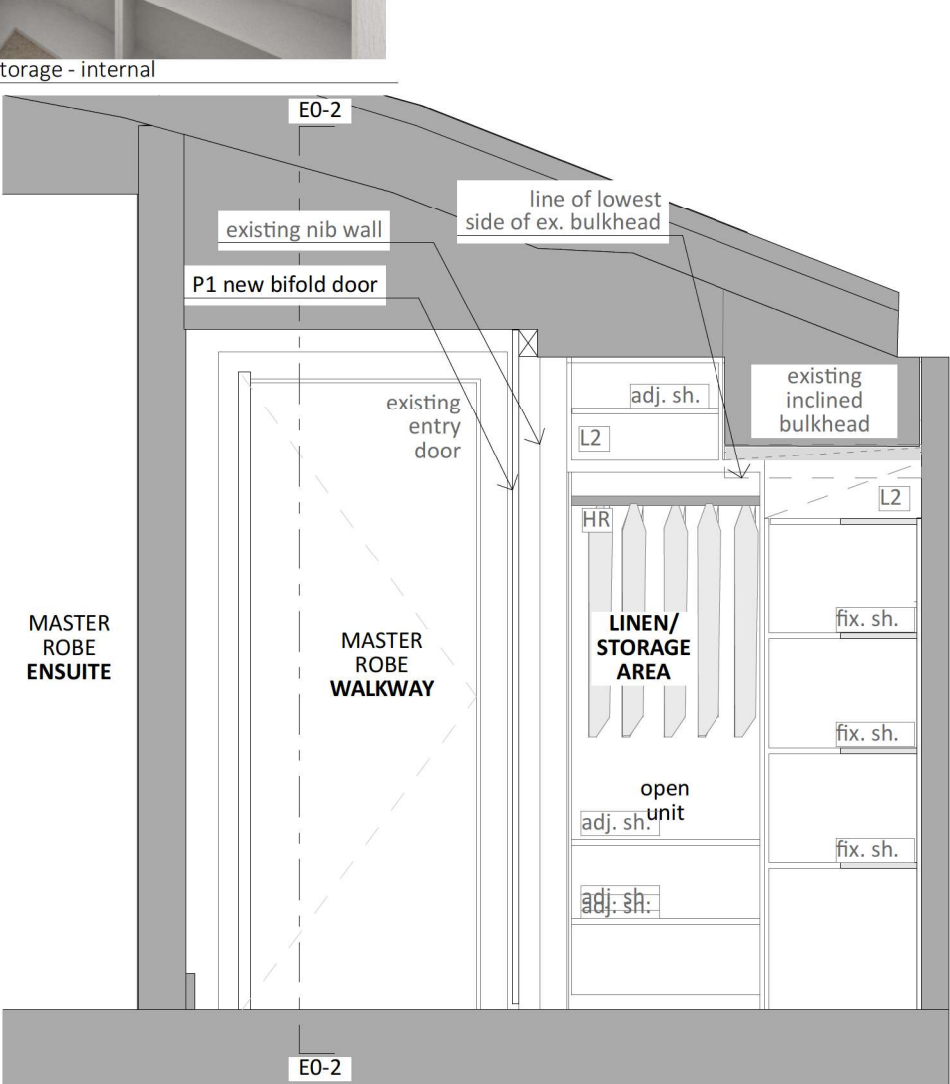

S-02 Linen Storage Section 1:25

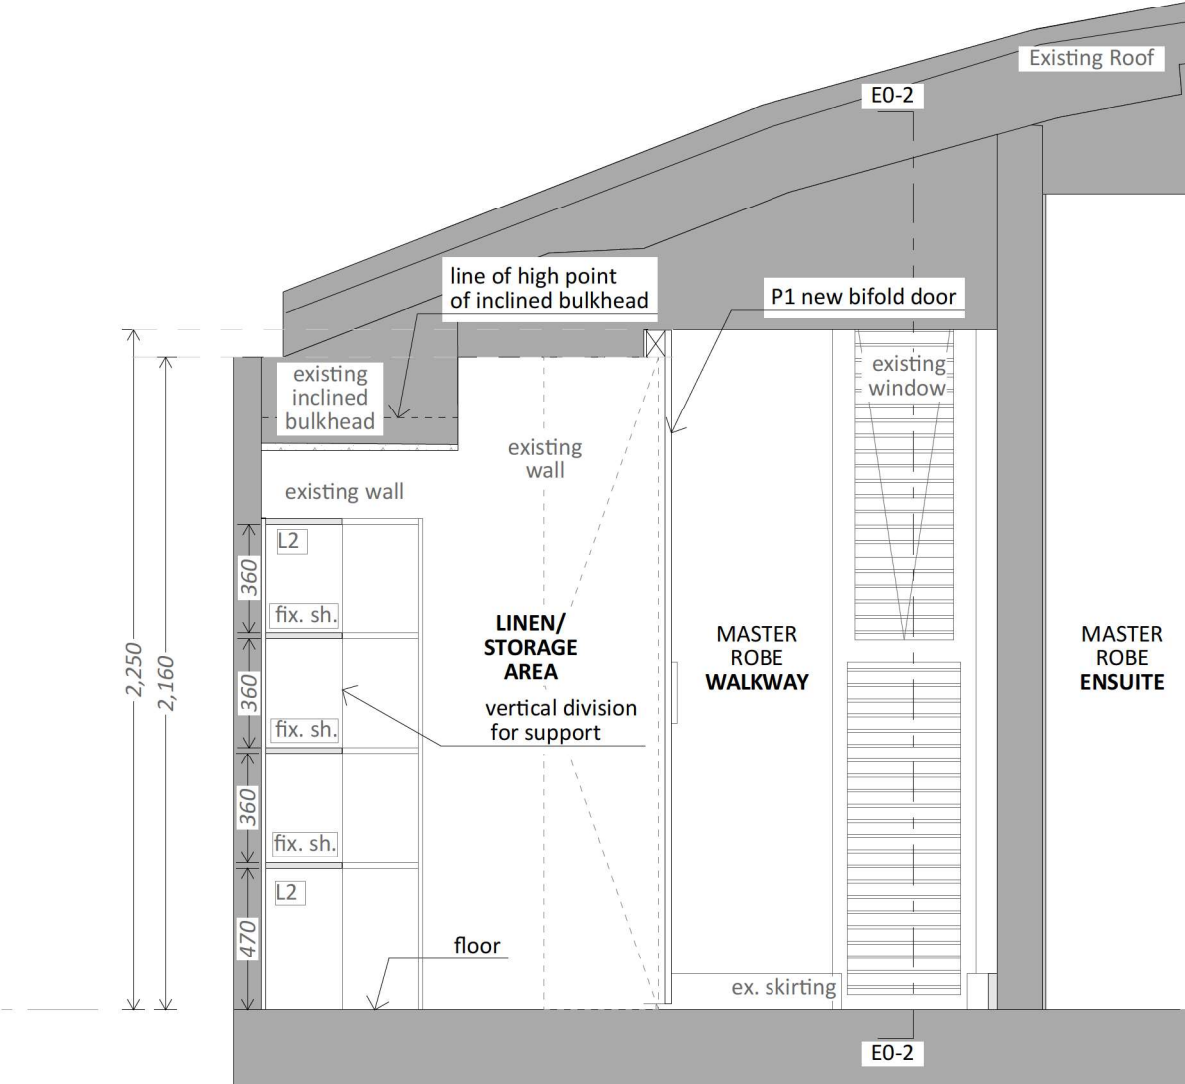

S-01 Linen Storage Section 1:25

3D images are for visualisation and reference only
NOT FOR CONSTRUCTION.
DIMENSIONS TO BE CHECKED ON SITE PRIOR TO FABRICATION.

Finishes and Hardware Abbreviations Legend

M1: 16mm white melamine internal carcass
Decortex, w/1mm white edging
P1: 18mm, 2pac Poly , Dulux Berkshire, satin, 1
face
L1: Laminate , Laminex WHITE Finish TBC

DR.: Drawers - Legrabox White with rails
D.: hinged doors
hr.: Standard chrome hanging rail
Bifold: Cinetto system or similar

Grille: Routed

ADJ. SH.: Adjustable shelf
FIX. SH.: Fixed shelf

HANDLES:
Sharknose detail unless noted otherwise
H1: handle Momo "Belt"60mm white

SPECIAL HARDWARE:
MIR: mirror
Laundry Basket: Kia Ora 48L KLB48LW or similar

GPO: Power point by electrician
Downlight and switch: by electrician

LED extrusion: N/A

OTHER ABBREVIATIONS:
CPD: Cupboard
COS: Confirm on Site
TBC: To Be Confirmed
TBA: To be Advised

Note:
THESE DRAWINGS ARE FOR CONCEPT DESIGN
ONLY. Builder to ensure all works to be in
accordance with Australian Standards, the
Building Code of Australia, other relevant codes

Revision	Date	Issue
concept	21/03/23	Ideas/Options
A	01/05/23	Layout Options
B	17/05/23	for quotation

INTEREX

CUSTOM JOINERY

Interex Pty Ltd
Unit 2, A The Crescent, Kingsgrove NSW 2208
Sydney Australia
Phone: 0418 900 267

Drawing Name Linen /Storage	
Section views -S-01 and S-02	
Job Address	Client
Job Number	
Sheet size A3	Scale 1:25
Layout ID # B.3	Page # 4